



# THE CITY OF WINNIPEG


WATER AND WASTE DEPARTMENT

## 2005 WATERMAIN RENEWALS CONTRACT 7


BID OPPORTUNITY # 234-2005

DRAWING LIST


SHT. NO.	TITLE	CITY OF WINNIPEG DRAWING NO.	CONSULTANT DRAWING NO.
1 OF 9	ASSINIBOINE CRESCENT, E. LEG - PORTAGE AVE. TO ASSINIBOINE CR. S. LEG - STA. 8+75 TO STA. 10+50	D-8713	054574-01
2 OF 9	BROWNING BOULEVARD - WHITEGATES CRESCENT TO ROUGE ROAD - STA. 0+75 TO STA. 2+15	D-8714	054574-02
3 OF 9	BROWNING BOULEVARD - WHITEGATES CRESCENT TO ROUGE ROAD - STA. 2+15 TO STA. 3+50	D-8715	054574-03
4 OF 9	REYNOLDS BAY - EAST LEG OF REYNOLDS BAY - STA. 1+00 TO BROWNING BOULEVARD	D-8716	054574-04
5 OF 9	GOWLER ROAD - COSTELLO DRIVE TO SOUTH LEG OF MACKIE BAY	D-8717	054574-05
6 OF 9	ISBISTER STREET - NESS AVENUE TO HAMILTON AVENUE - STA. 0+75 TO STA. 2+25	D-8718	054574-06
7 OF 9	ISBISTER STREET - NESS AVENUE TO HAMILTON AVENUE - STA. 2+25 TO STA. 3+75	D-8719	054574-07
8 OF 9	SHELLEY STREET - PORTAGE AV TO 225m S. OF PORTAGE AV - STA. 1+38.2 TO STA. 3+00	D-8720	054574-08
9 OF 9	SHELLEY STREET - PORTAGE AV TO 225m S. OF PORTAGE AV - STA. 3+00 TO STA. 4+00	D-8721	054574-09

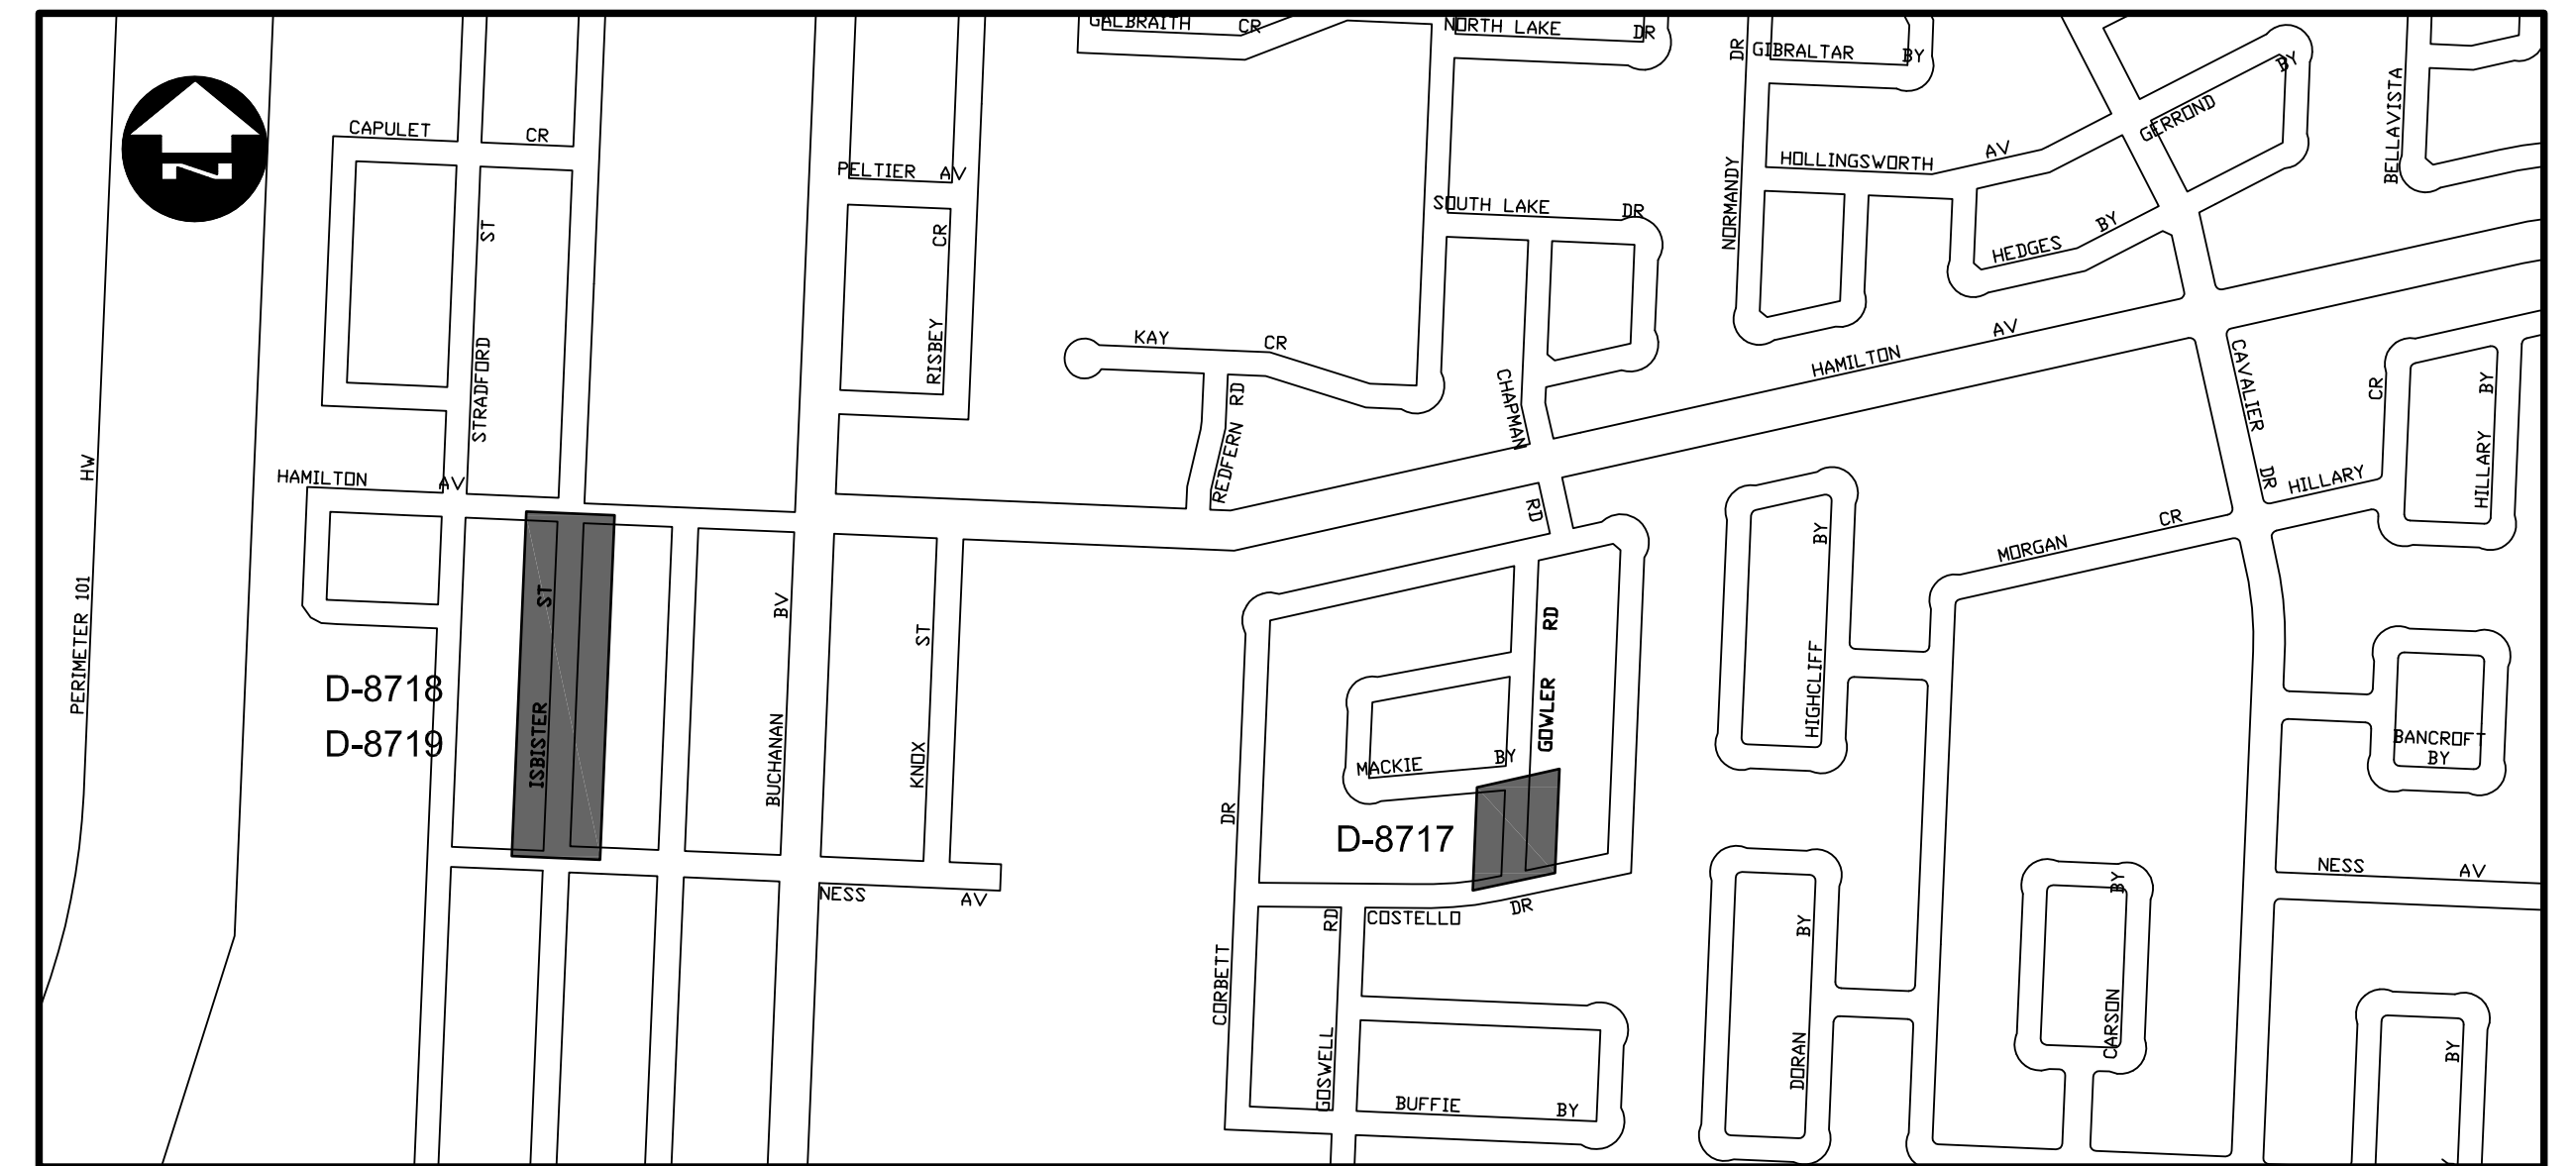

**LOCATION PLAN**

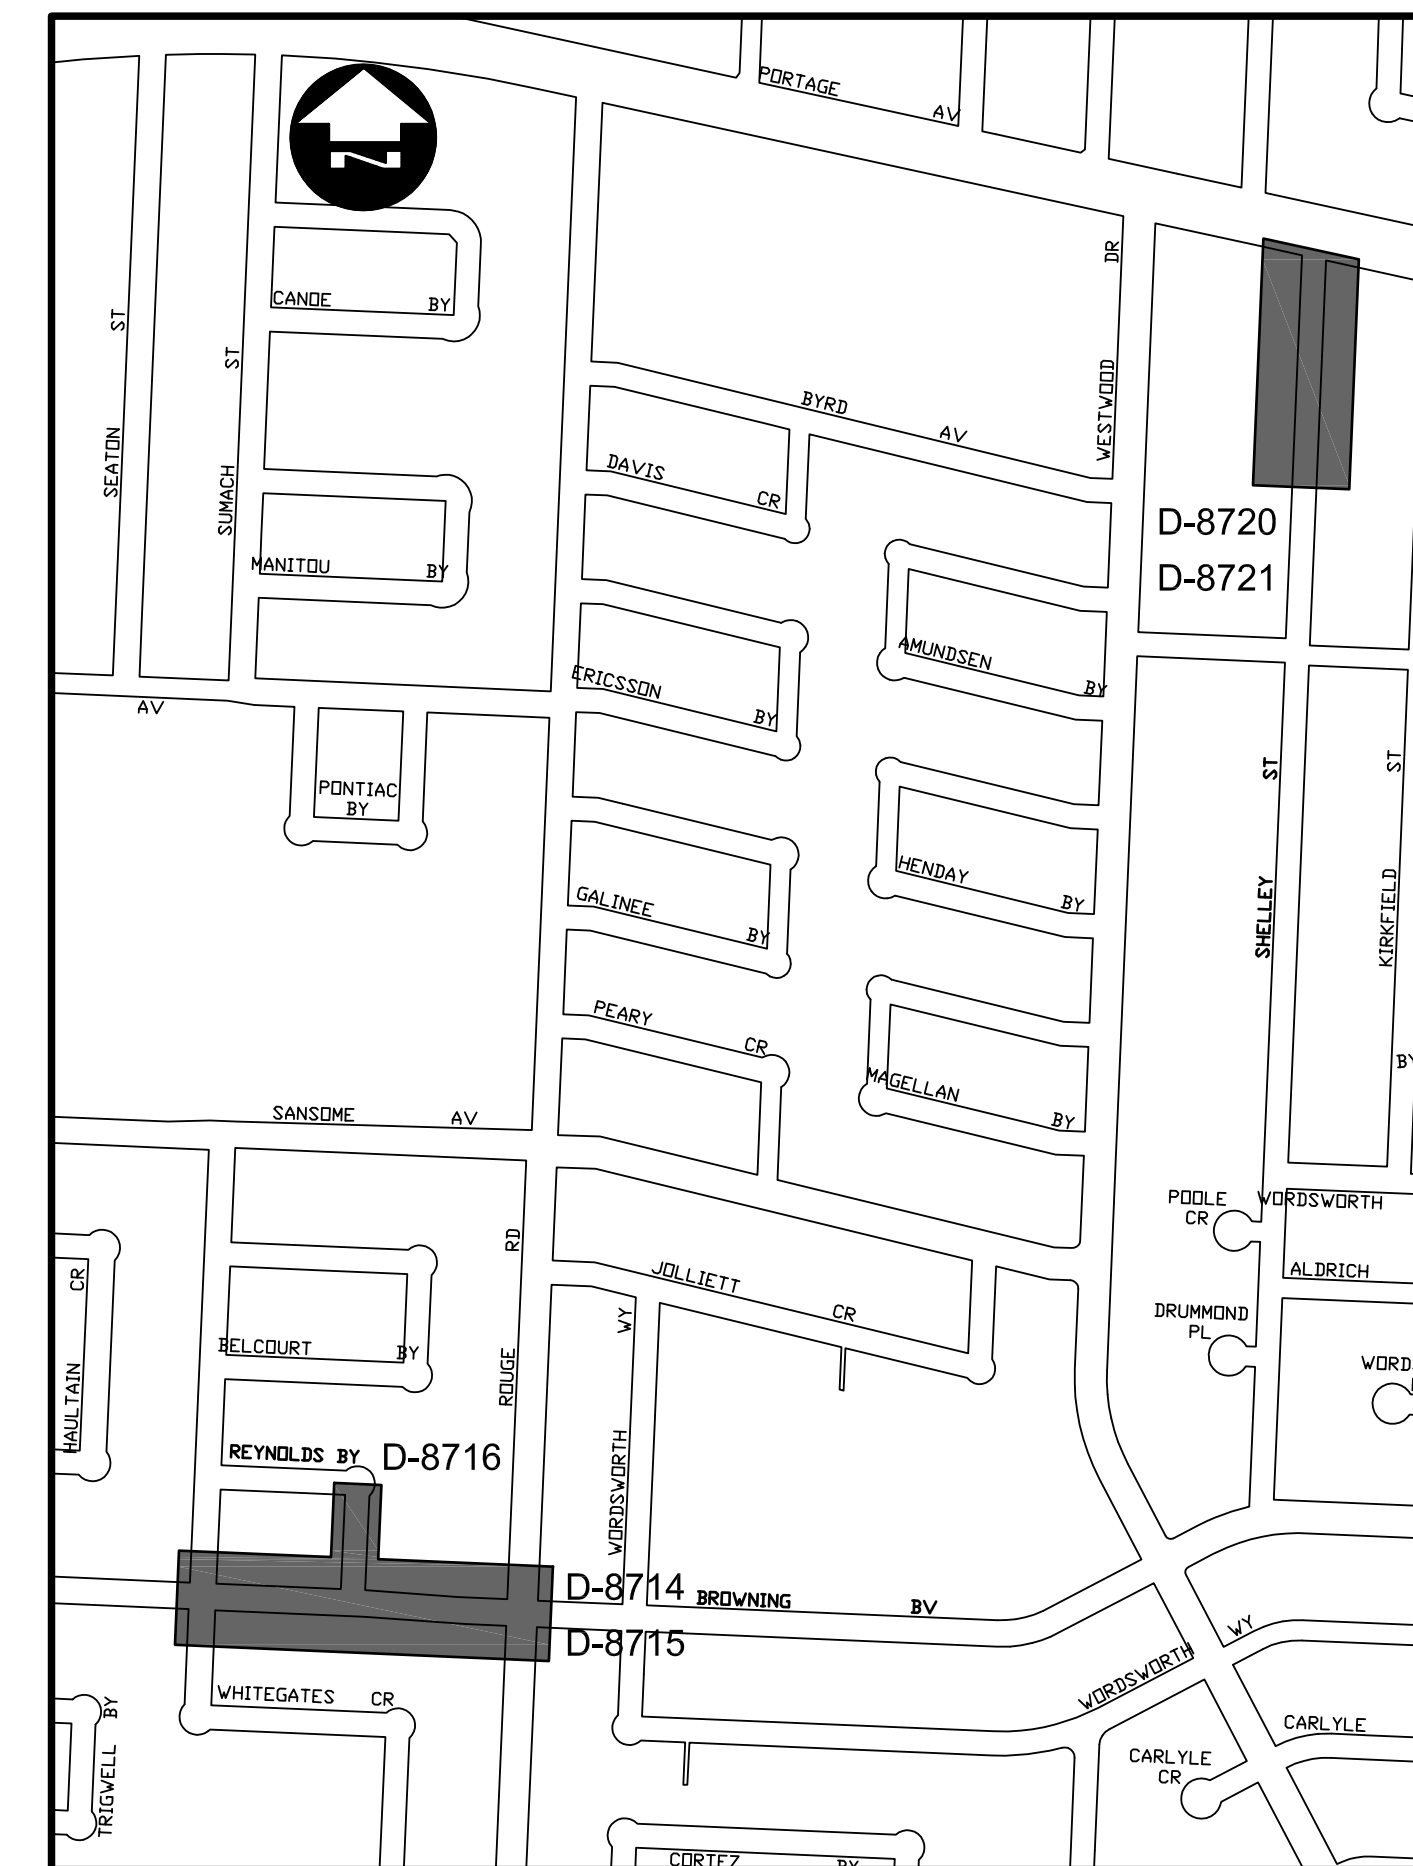

**LOCATION PLAN**

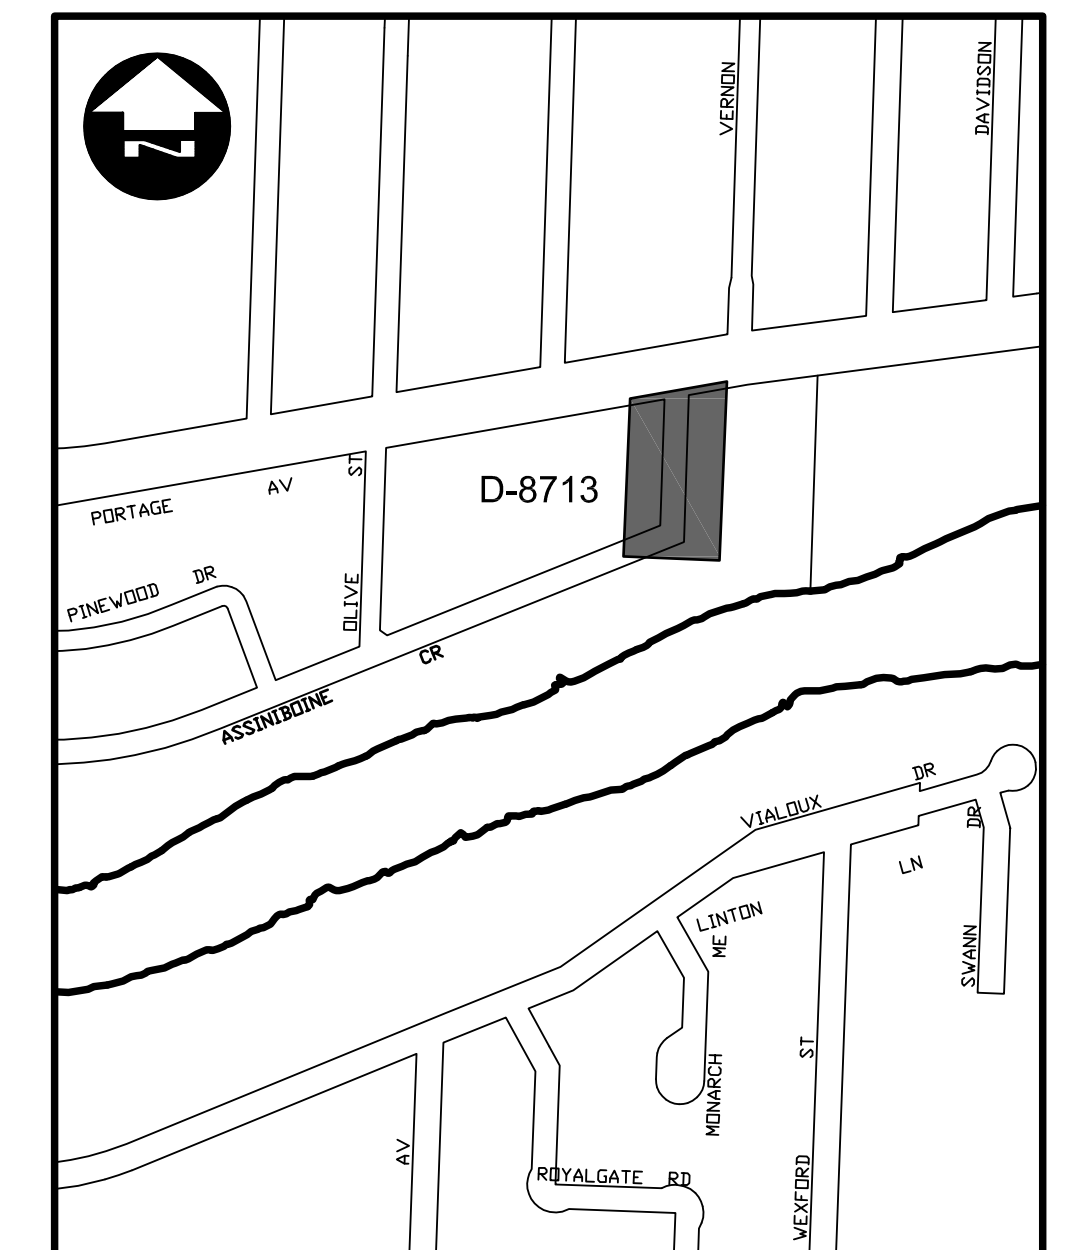

**LOCATION PLAN**



(ORIGINAL SIGNED BY)  
KAS ZUREK  
RELEASED FOR CONSTRUCTION

MAY 10, 2005  
DATE

