



# Typical Parapet Construction

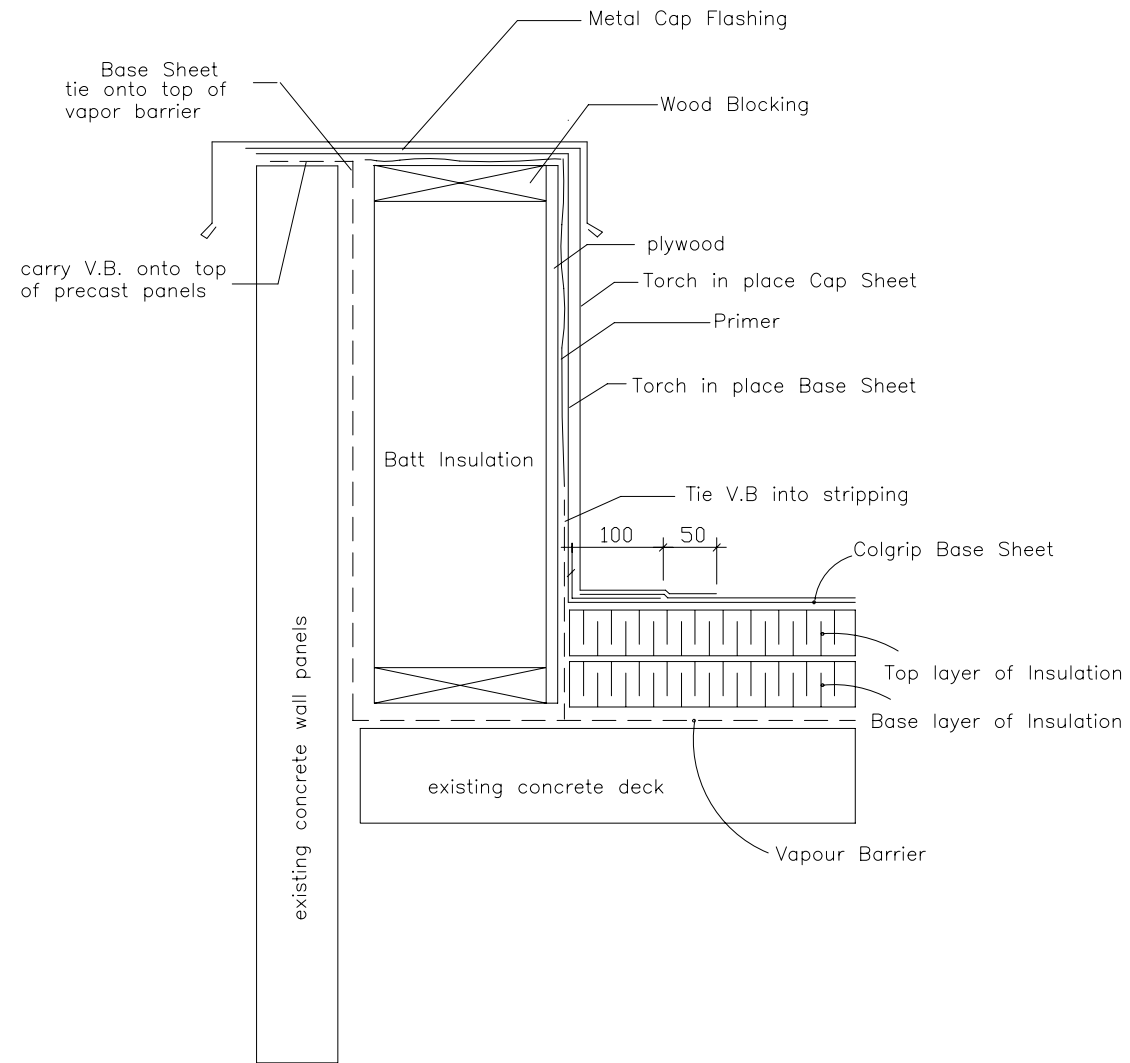

# Typical Curb Style Pitch Box

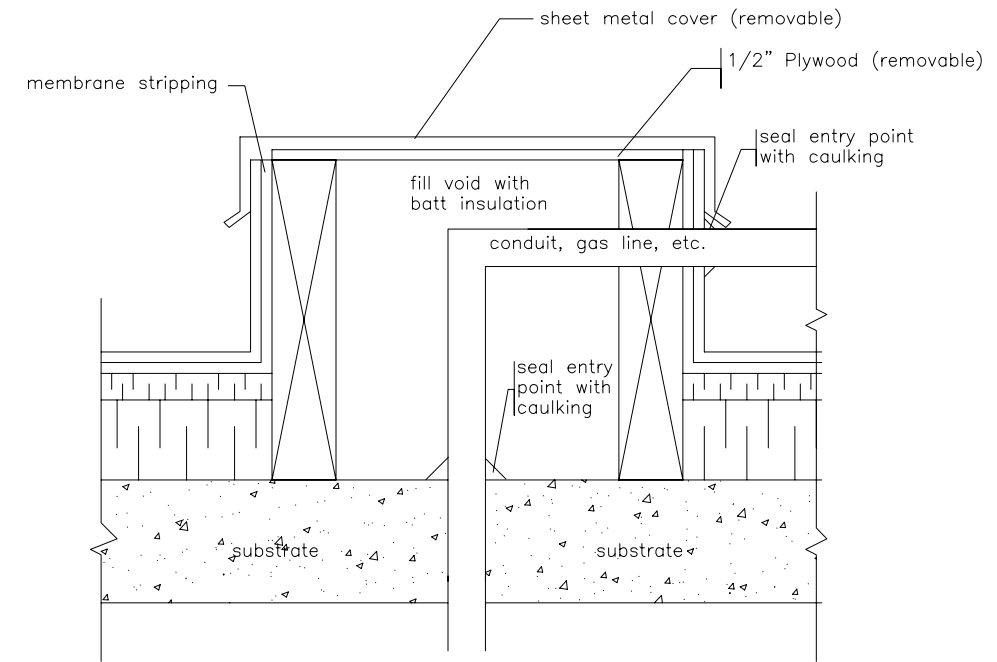

Note: vapour barrier is to be carried under curb

## AGASSIZ CONSULTING GROUP

809 Pipeline Road, Winnipeg, Manitoba  
 Phone: 697-8091 Fax: 697-8039

Project: Pan Am Pool  
 25 Posiden  
 Winnipeg, MB

Date: May 3, 2005

Drawing No. D-1

File no: 3420-05 Scale: N.T.S.

Note: Details are to be similar for inverted roof assemblies