



**SECTION 1**  
N.T.S.

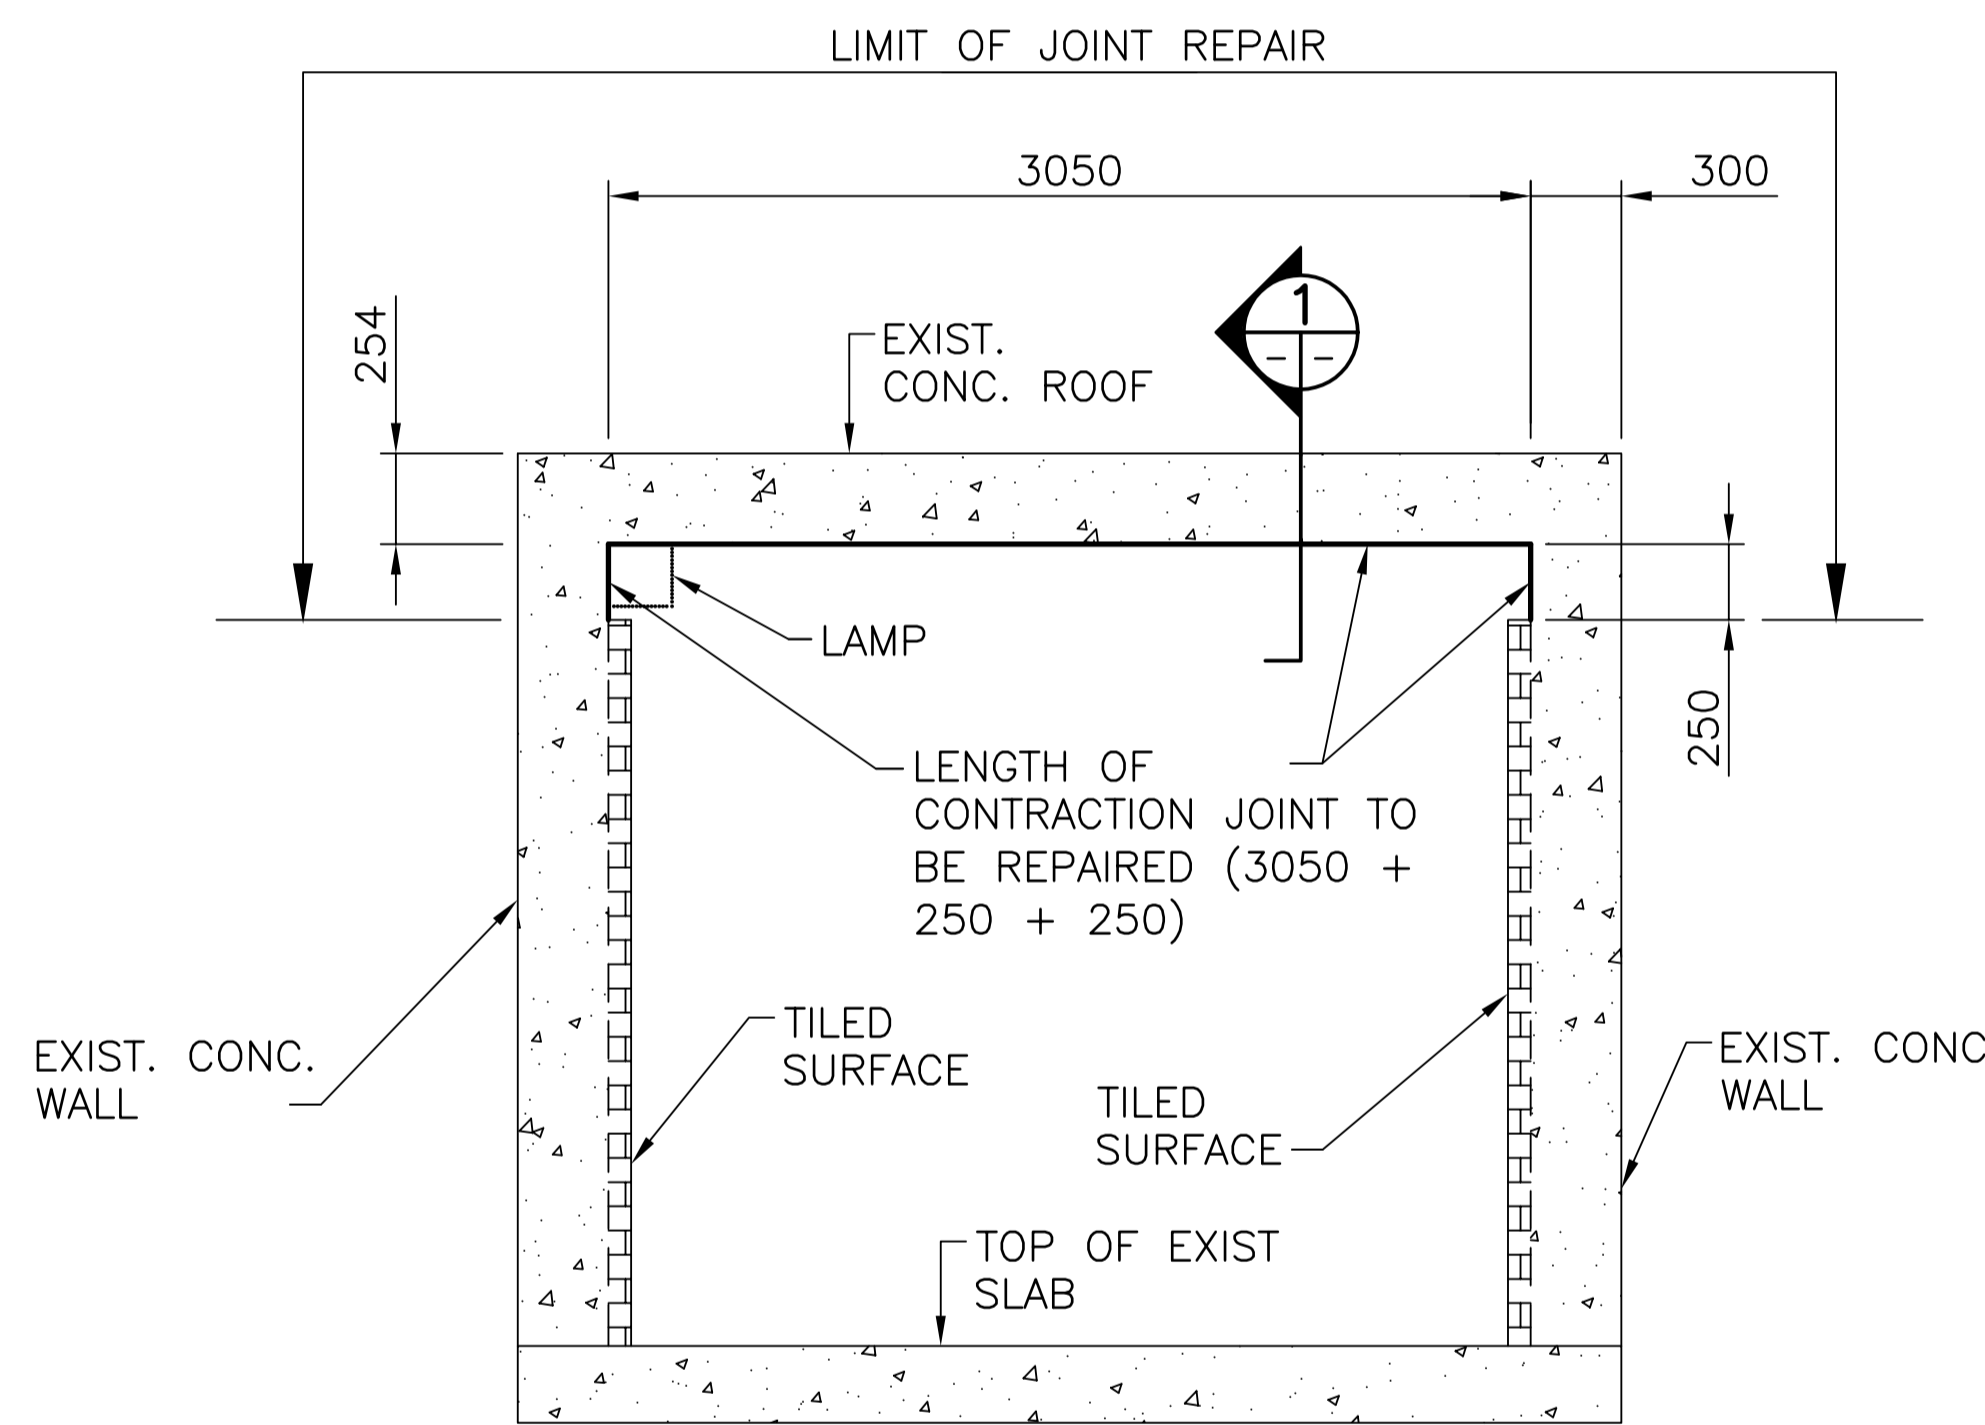

**NOTES:**

1. DIMENSIONS SHOWN OF REPAIR ARE APPROXIMATE. LAYOUT ACTUAL REPAIR AREAS WITH CONTRACT ADMINISTRATOR IN FIELD
2. SEE SPECIFICATION FOR REPAIR PREPARATION & CONCRETE REPLACEMENT DETAILS.
3. PROVIDE MINIMUM 20MM DEEP SAWCUT AROUND ALL REPAIR AREAS.

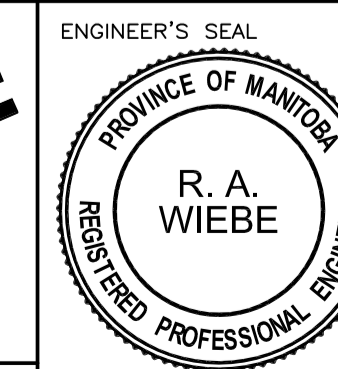

B.M. ELEV. NO. REVISIONS DATE BY	DESIGNED BY: M.R.D.		ENGINEER'S SEAL	THE CITY OF WINNIPEG PUBLIC WORKS DEPARTMENT	CITY DRAWING NUMBER <b>U217-05-01</b> SHEET 1 OF 1				
	DRAWN BY: M.R.D.		R. A. WIEBE REGISTERED PROFESSIONAL ENGINEER			2005 BRIDGE MAINTENANCE CANOE CLUB PEDESTRIAN UNDERPASS ROOF AND WALL JOINT REPAIRS			
	CHECKED BY: R.A.W.						CONSULTANT PROJECT NO. <b>05-4421-1000</b>	<b>PLAN AND DETAILS</b>	
	REVIEWED BY: S.S.R.								AUTHORIZED BY:
	SCALE: HORZ. AS SHOWN VERT.								
DATE: JUNE 2005	CITY BRIDGE ENGINEER	DATE:	AUTHORIZED BY:	DATE:					