


AREA TO BE CLEANED  
791 SQUARE FEET  
SNOW REMOVAL


30'-3" x 10'-0"

12'-0" x 10'-0"

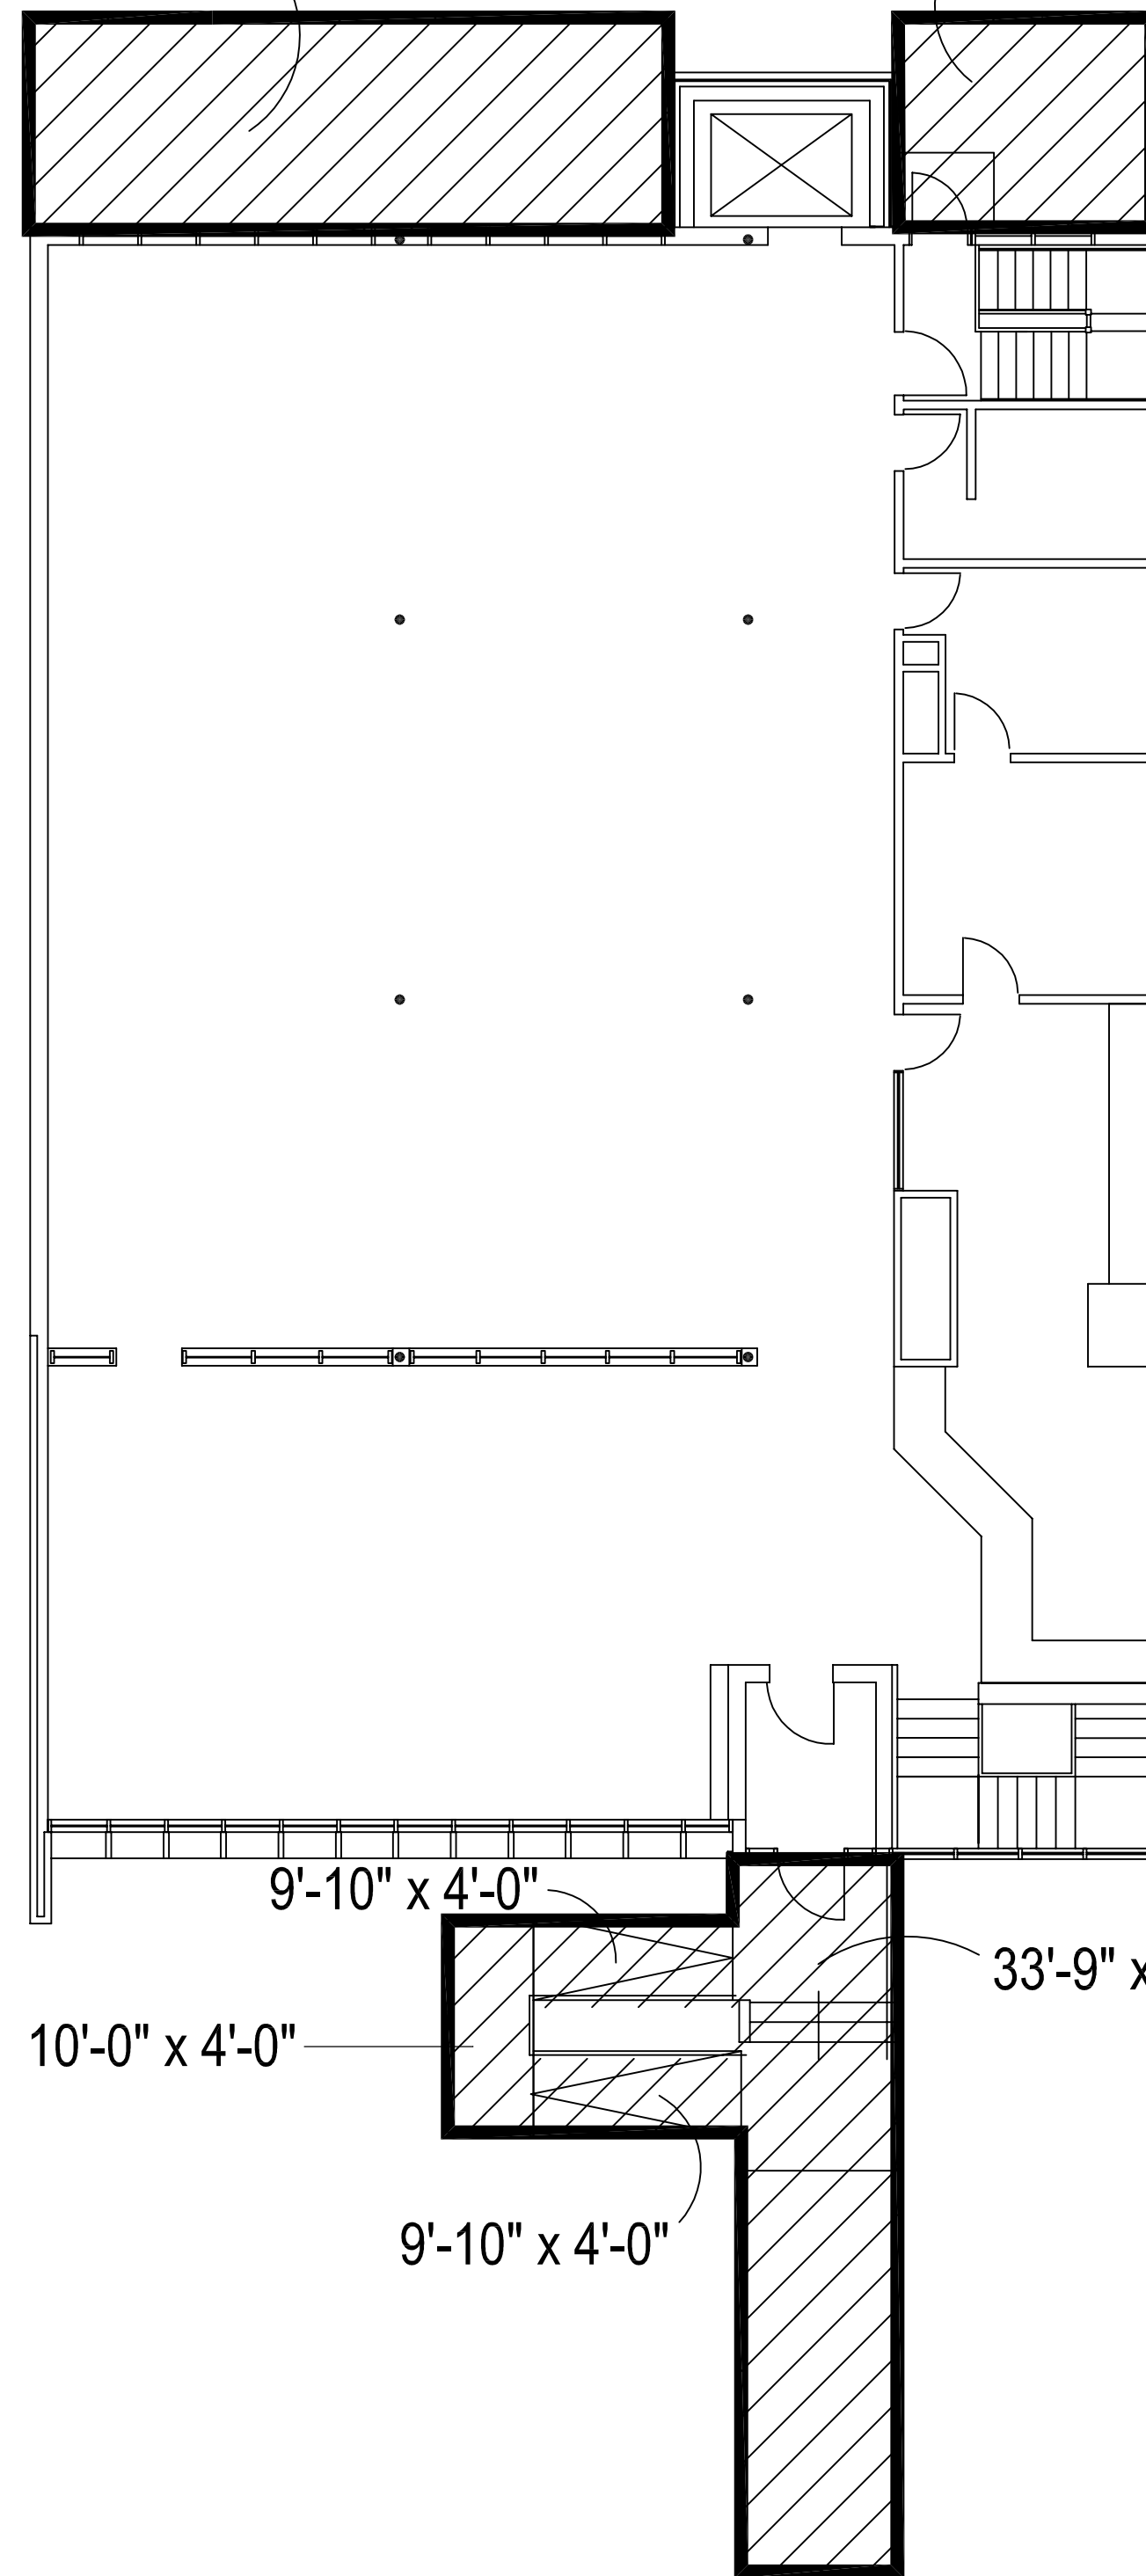

NO.	REVISION/DESCRIPTION	BY	DATE
SEALS			

DRAWN BY	TC	CHECKED BY	APPROVED
DATE	2005.05.24	USER APPROVAL	


**CITY OF WINNIPEG**  
 PLANNING, PROPERTY &  
 DEVELOPMENT DEPARTMENT  
 CIVIC ACCOMMODATIONS DIVISION  
 300 - 65 GARRY ST. R3C 4K4

PROJECT  
 TRANSCONA LIBRARY  
 MAIN FLOOR

111 VICTORIA  
 SHEET TITLE  
 SNOW REMOVAL PLAN

SCALE	PROJECT NO.	SHEET NO.
AS SHOWN	XXXX-XXX	A1