


FRG
Total area for cleaning
- 21,815 sq. ft

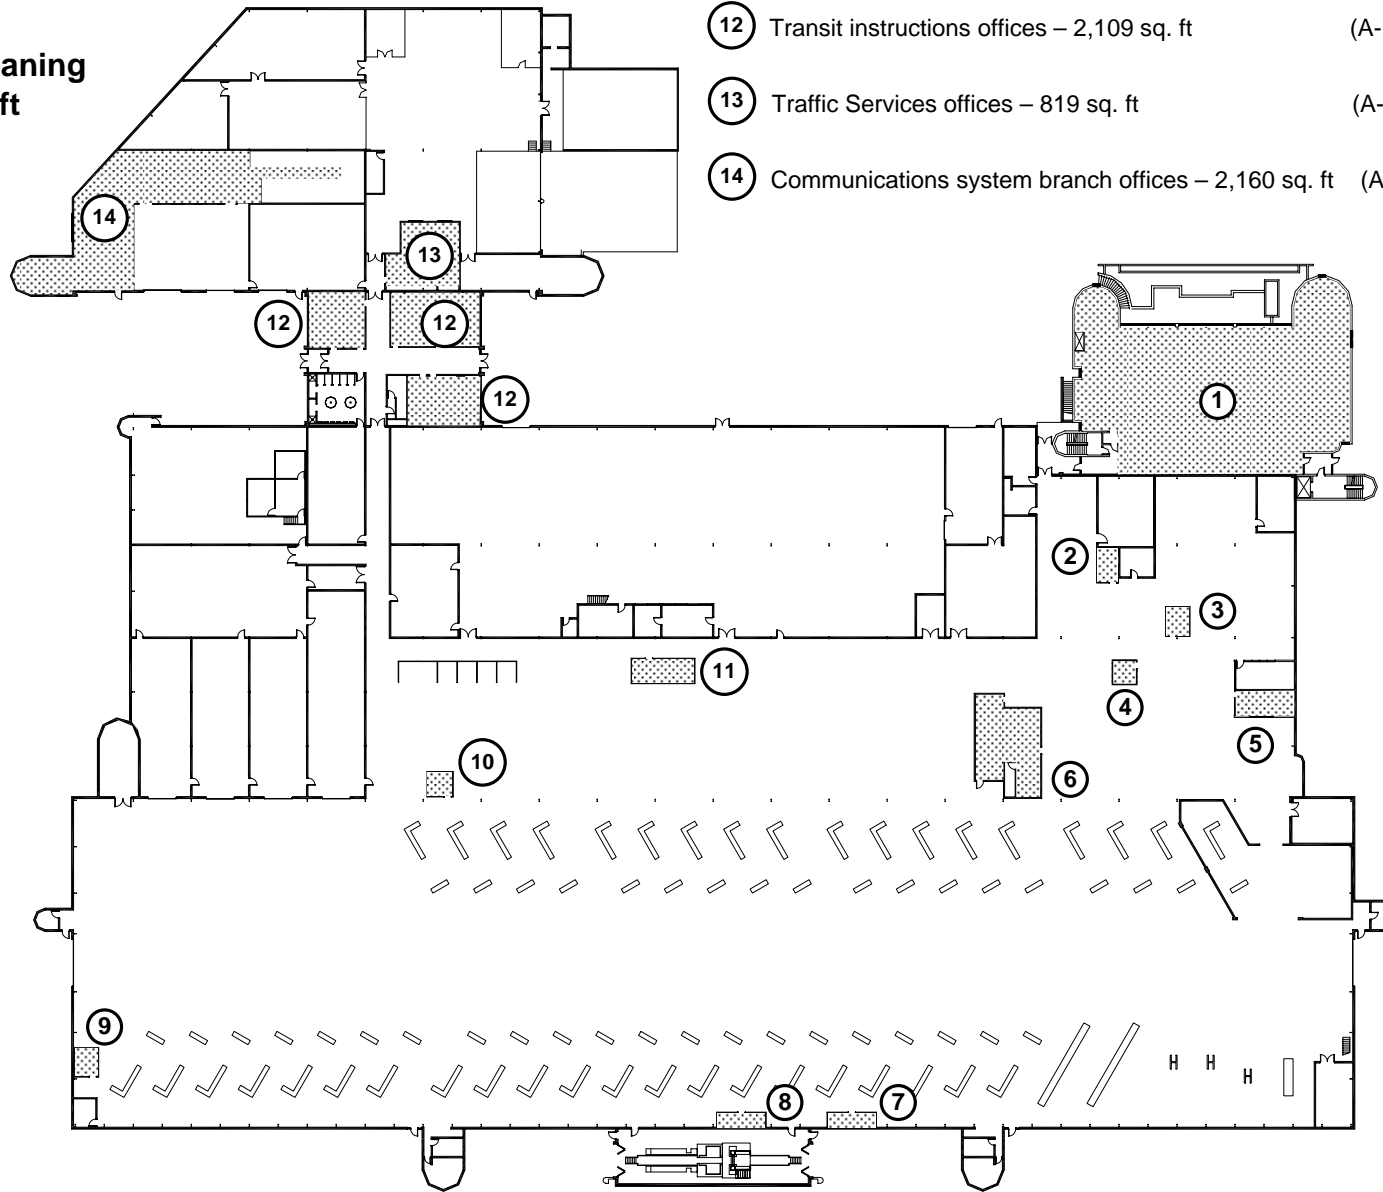

- ⑫ Transit instructions offices – 2,109 sq. ft (A-1.d)
- ⑬ Traffic Services offices – 819 sq. ft (A-1.d)
- ⑭ Communications system branch offices – 2,160 sq. ft (A-1.e)

- ② Electrical rebuild office – 122 sq. ft
- ③ Machine chop office – 114 sq. ft
- ④ Vehicle Maintenance Engineer office – 95 sq. ft
- ⑤ Diesel Coach Technician office – 276 sq. ft
- ⑥ Superintendents offices – 955 sq. ft
- ⑦ Vehicle inspection office – 122 sq. ft
- ⑧ Brake overhaul office – 122 sq. ft
- ⑨ Vehicle maintenance office – 109 sq. ft
- ⑩ Vehicle Damage Estimator office – 103 sq. ft
- ⑪ Body repair office – 265 sq. ft
- ① Administration building
 Main floor – 7,736 sq ft (A-1.b)
 Second floor – 6,324 sq. ft (A-1.c)
 Basement – 384 sq. ft (A-1.a)

WINNIPEG TRANSIT DEPARTMENT 421 Osborne Street Winnipeg MB R3L 2A2 Tel: 986-5812 / 479-5430 avecherya@winnipeg.ca		
PROJECT PROVISION OF BUILDING CLEANING SERVICES AT WINNIPEG TRANSIT DEPARTMENT, 421 OSBORNE STREET		
SHEET TITLE WINNIPEG TRANSIT REPAIR AND OVERHAUL FACILITY		
DRAWN BY AV	CHECKED BY	APPR. BY
eFILE 336-2005 DRAWING A-1-R1	PROJECT No 336-2005	
DATE 2005. 08.26	SCALE NTS	
SHEET No A-1-R1		