

A1 SIZE 23.4" x 33.1" (594mm x 841mm)



THE CITY OF WINNIPEG

WATER AND WASTE DEPARTMENT
ENGINEERING DIVISION

KENASTON UNDERPASS PROJECT CHARLESWOOD AND WILKES FEEDERMAIN RELOCATIONS

PLOT: 05/06/21 2:38:27 PM

**BID OPPORTUNITY
No. 340 - 2005**


DRAWING INDEX

SHEET NUMBER/DESCRIPTION

- 01) COVER SHEET, LOCATION PLAN & DRAWING INDEX
- 02) 300 & 600 MAINS - WEST LEG OF RELOCATION - WILKES AVE TO SOUTH LIMIT
- 03) 300 & 600 MAINS - SOUTH LEG OF RELOCATION - WEST LIMIT TO EAST LIMIT
- 04) 300 & 600 MAINS - EAST LEG OF RELOCATION - SOUTH LIMIT TO WILKES AVE
- 05) 900 FEEDERMAIN - WEST LEG OF RELOCATION - WILKES AVE TO SOUTH LIMIT
- 06) 900 FEEDERMAIN - SOUTH LEG OF RELOCATION - WEST LIMIT TO EAST LIMIT
- 07) 900 FEEDERMAIN - EAST LEG OF RELOCATION - SOUTH LIMIT TO WILKES AVE
- 08) VALVE CHAMBER - SECTIONS & DETAILS
- 09) MISCELLANEOUS DETAILS

CITY DRAWING NO.

- D-8737
- D-8738
- D-8739
- D-8740
- D-8741
- D-8742
- D-8743
- D-8744
- D-8745

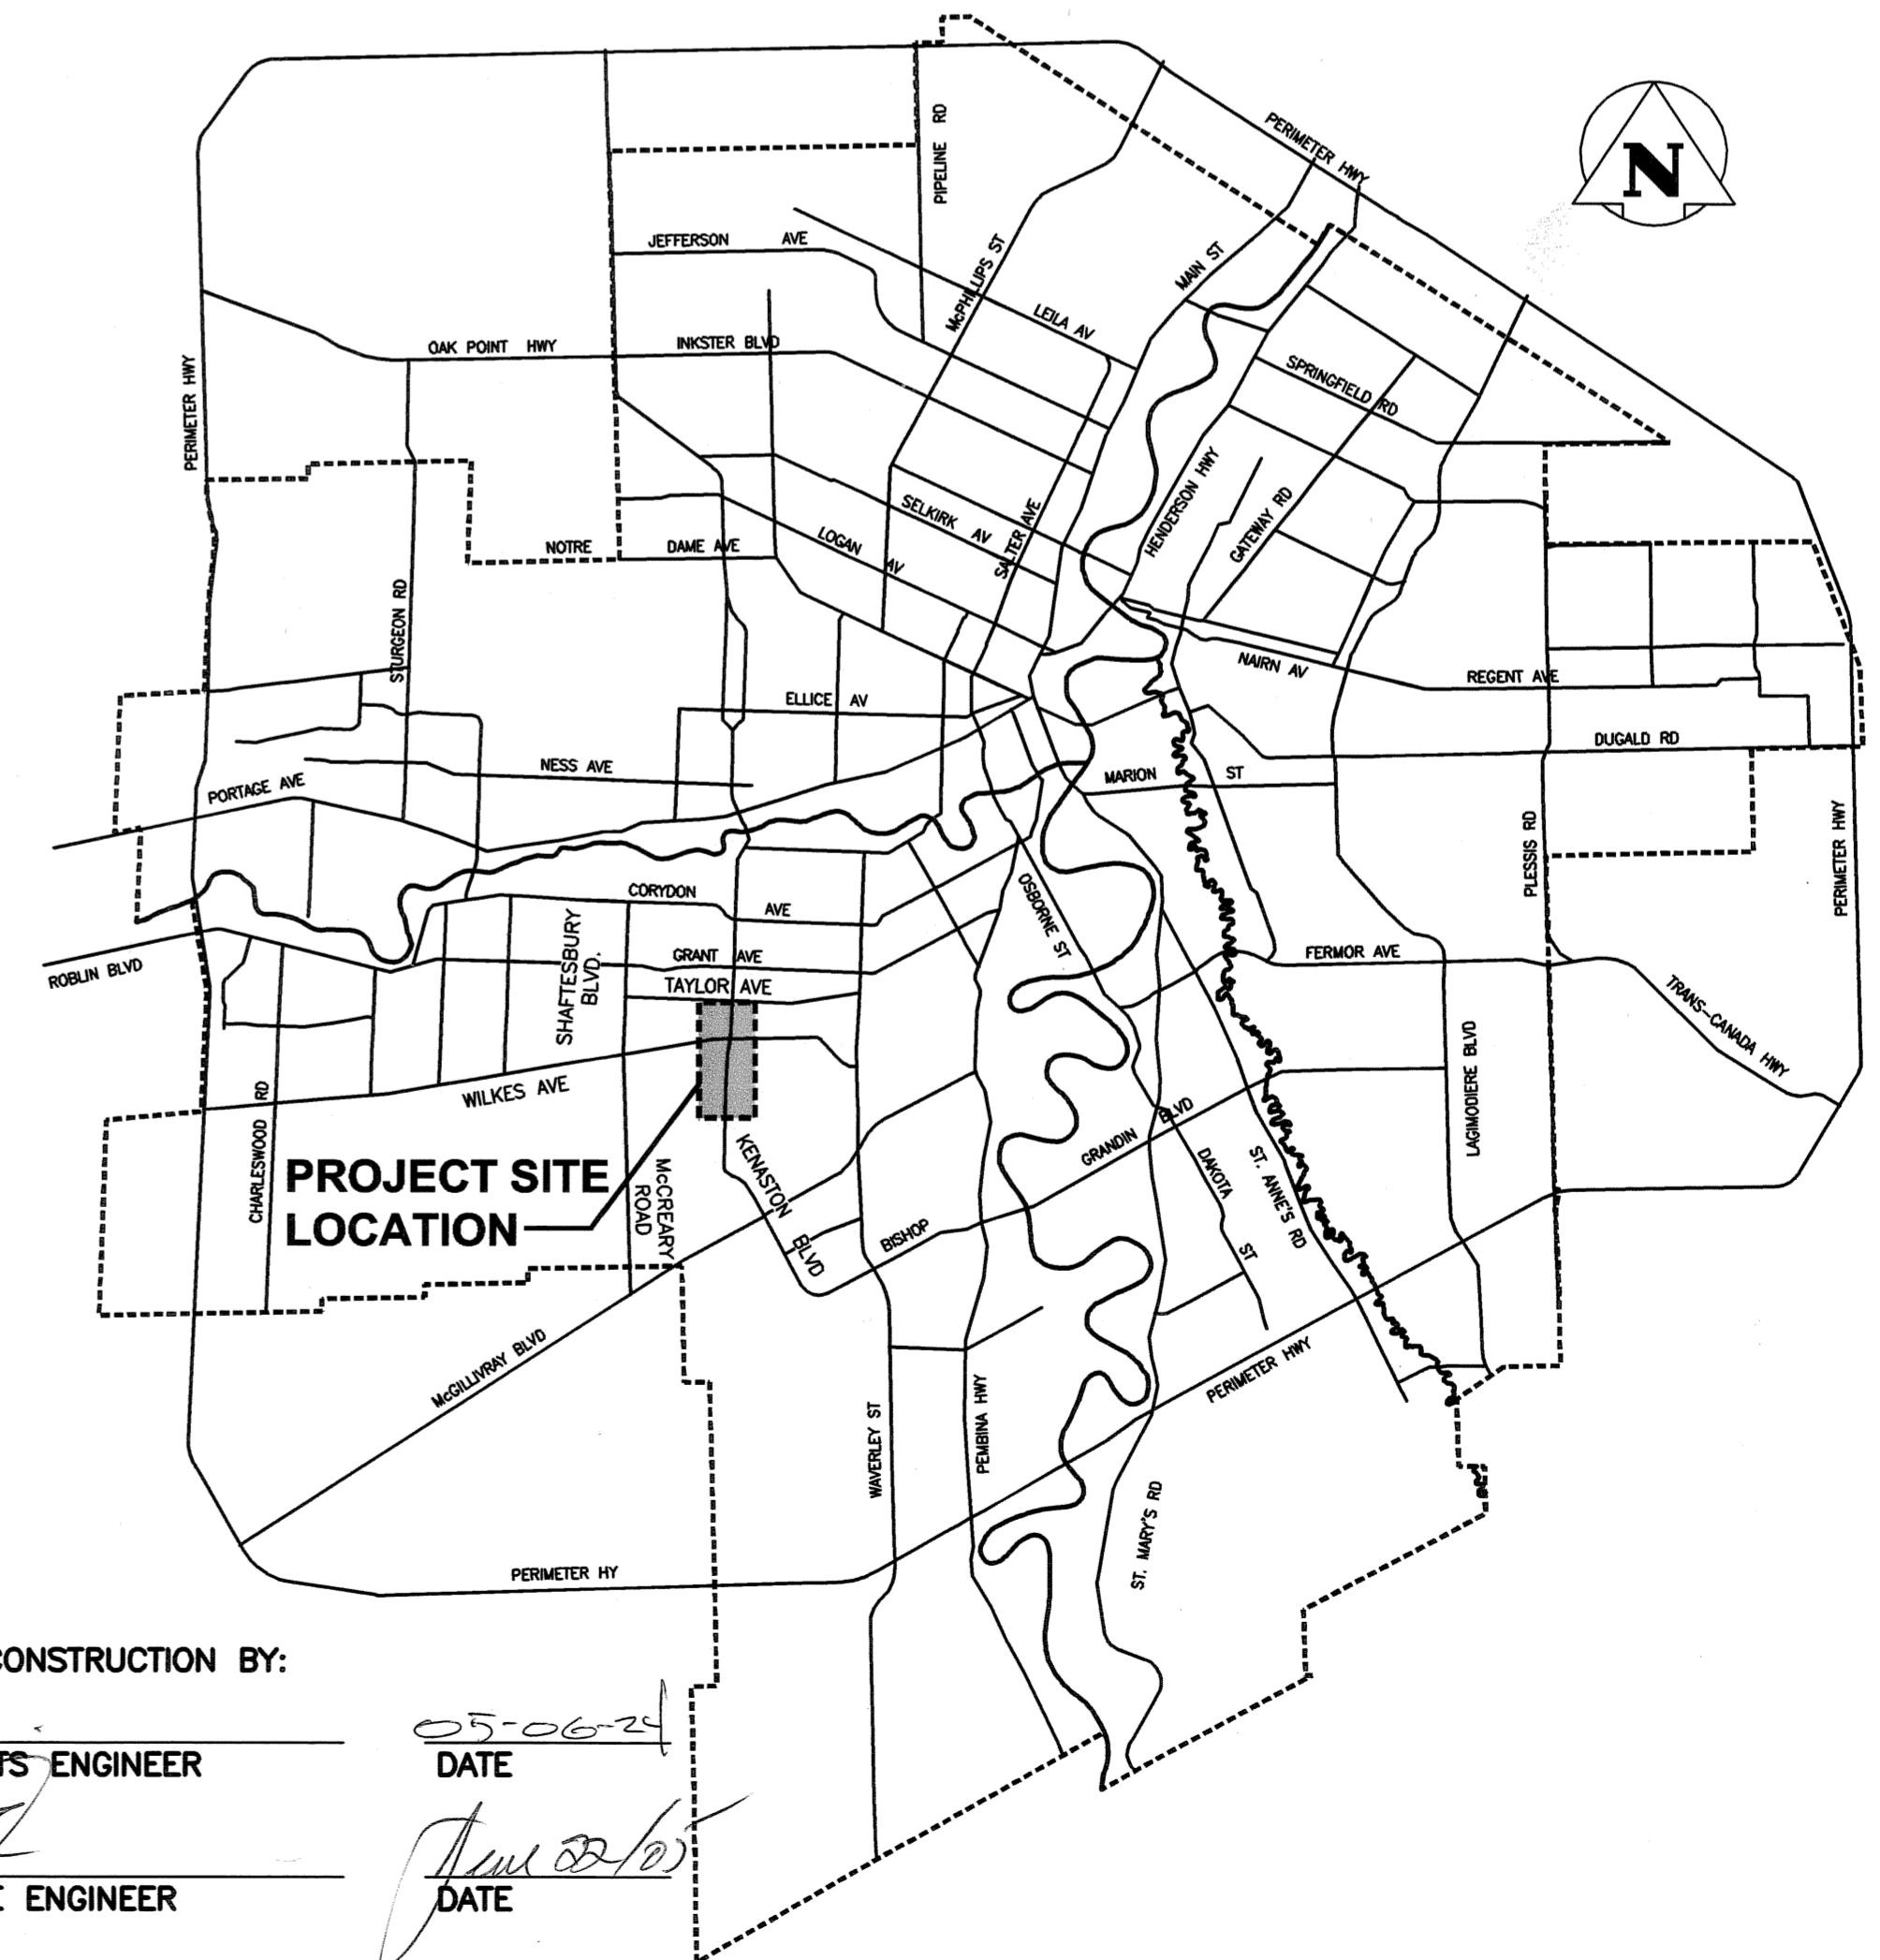

UMA | AECOM

© 2005 UMA ENGINEERING LTD. ALL RIGHTS RESERVED.



Stantec Consulting Ltd.

Stantec

WINNIPEG

MANITOBA

RELEASED FOR CONSTRUCTION BY:

BRIDGE PROJECTS ENGINEER

DATE

05-06-21

WATER & WASTE ENGINEER

DATE

Jan 22/05

UMA FILE NAME: 4231-040-02_01-C-0001_RX.dwg Saved By: widmoude