



A1 SIZE 23.4" x 33.1" (594mm x 841mm)

PLOT: 05/06/22 2:56:08 PM

UMA FILE NAME: 4231-040-02\_01-C-0006\_RX.dwg Saved By: wdmoude

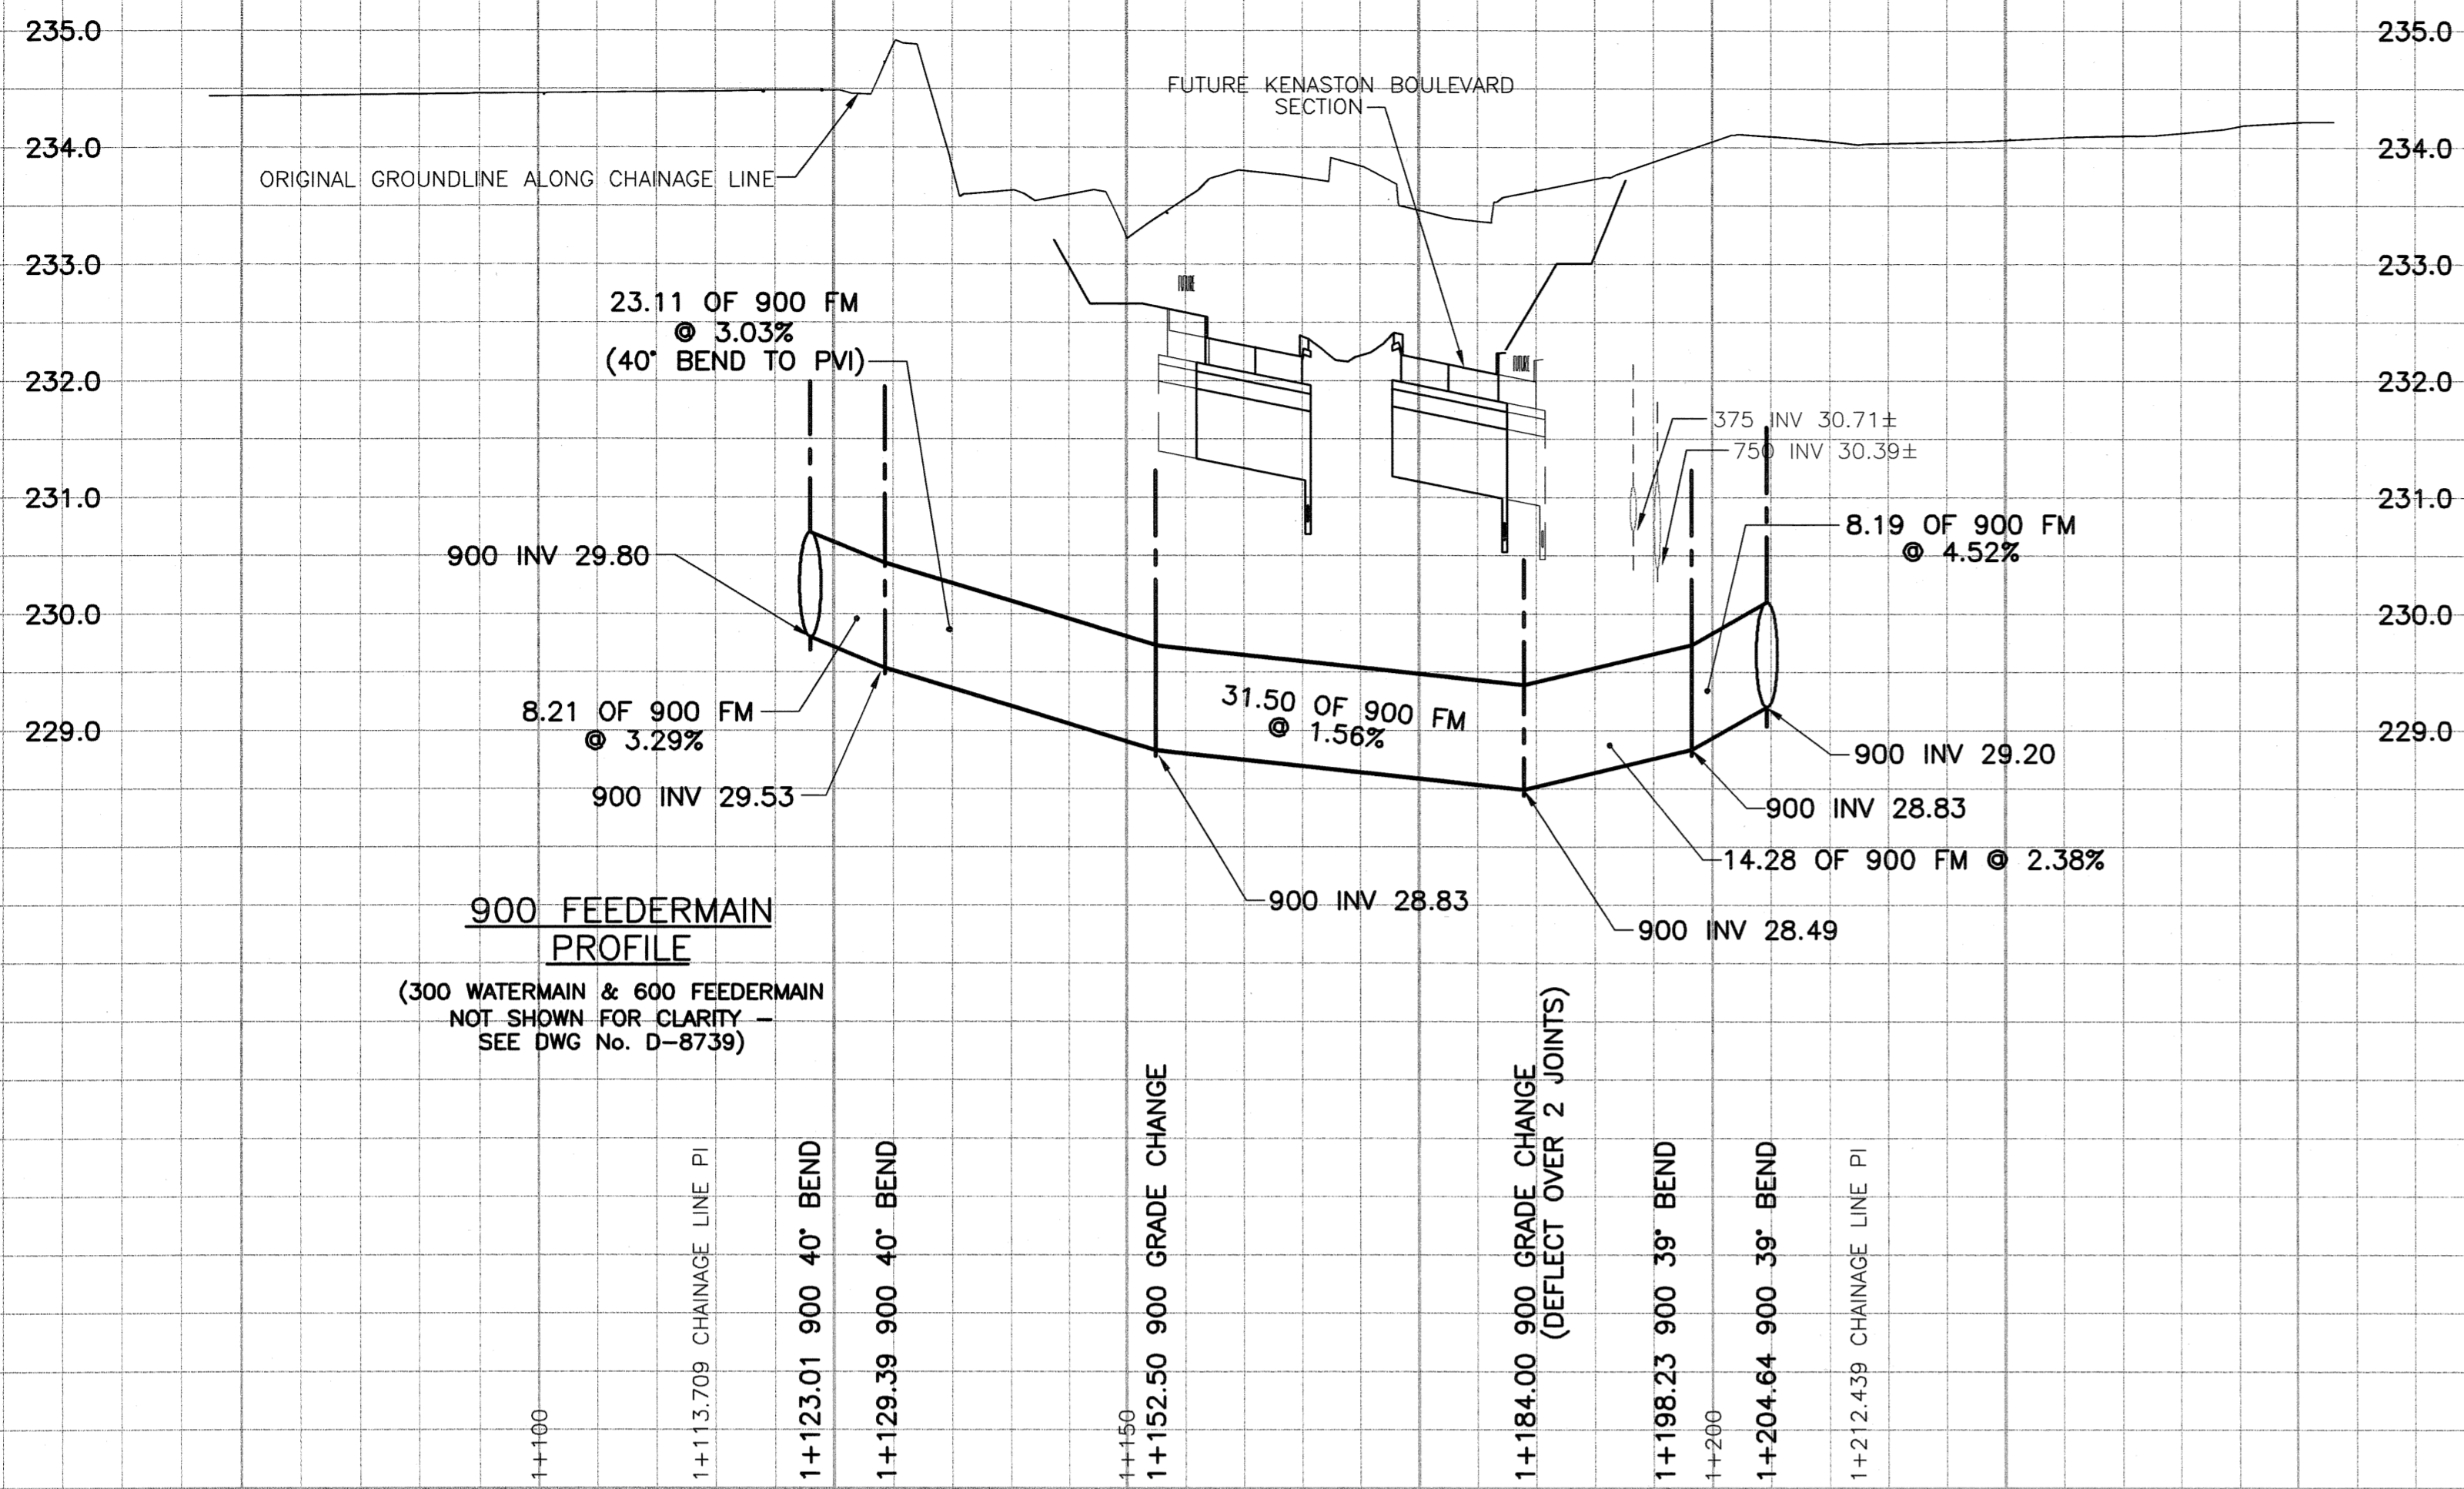

CHAINAGE ALONG SOUTH CHAINAGE BASELINE

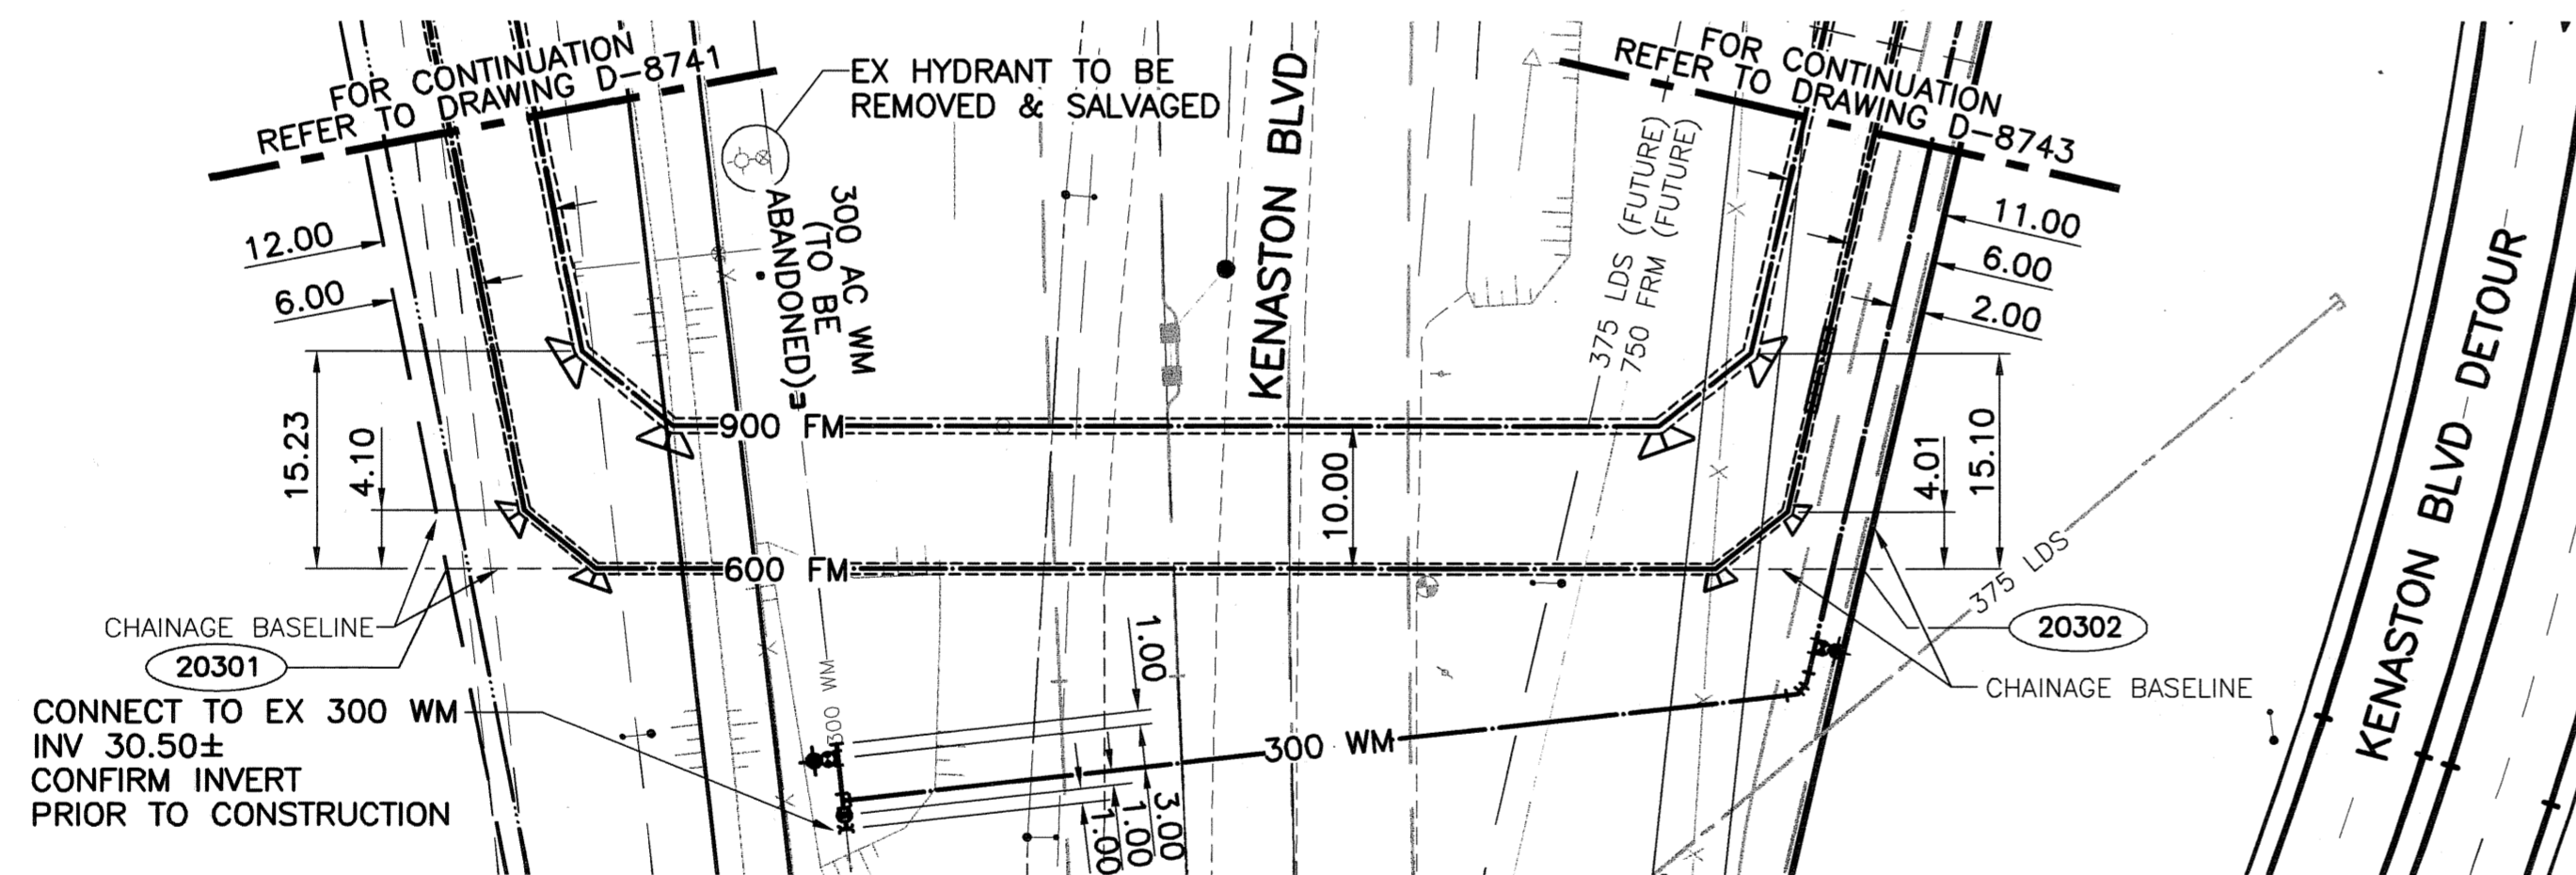


**METRIC**

WHOLE NUMBERS INDICATE MILLIMETRES  
DECIMALIZED NUMBERS INDICATE METRES

**WARNING**

IF POWER EQUIPMENT OR EXPLOSIVES ARE TO BE USED FOR EXCAVATION ON THIS PROJECT THE CONTRACTOR MUST:  
1) NOTIFY THE GAS COMPANY OF THE PROPOSED LOCATION OF EXCAVATION.  
2) TAKE PRECAUTION TO AVOID DAMAGE TO GAS COMPANY INSTALLATIONS.  
SEE PROVINCIAL REGULATION 140/92 FOR DETAILS

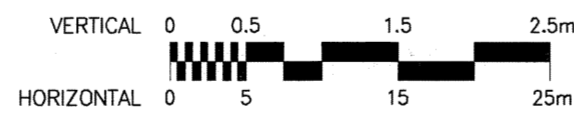

EXISTING	LEGEND - PLAN	NEW	EXISTING	LEGEND - PLAN	NEW	EXISTING	LEGEND - PLAN	NEW
○	MANHOLE	●	□	CATCH BASIN/CATCH PIT	■	△	C & G INLET WITH BOX	▲
○	TEST HOLE	TH10	—	PROPERTY LINE	—	—	SURVEY BAR	—
○	GEODETIC MONUMENT	20300	—	FENCE	—	—	B.O. CURB/E.O. PAVEMENT	—
○	ELEVATION	33.000	○	RAIL SIGNALS/SIGNS	⊗			


**LOCATION APPROVED UNDERGROUND STRUCTURES**

SUPV. U/G STRUCTURES DATE COMMITTEE  
NOTE: LOCATION OF UNDERGROUND STRUCTURES AS SHOWN ARE BASED ON THE BEST INFORMATION AVAILABLE BUT NO GUARANTEE IS GIVEN THAT ALL EXISTING UTILITIES ARE SHOWN OR THAT THE GIVEN LOCATIONS ARE EXACT. CONTRIBUTION OF EXISTENCE AND EXACT LOCATION OF ALL SERVICES MUST BE OBTAINED FROM THE INDIVIDUAL UTILITIES BEFORE PROCEEDING WITH CONSTRUCTION.

B.M. GBM67-001  
ELEV. 234.148

B	ISSUED FOR TENDER	05/06/21	WJD
A	ISSUED FOR CLIENT REVIEW	05/02/28	DML
NO.	REVISIONS	DATE	BY

DESIGNED BY		MGM		CHECKED BY		[Signature]	
DRAWN BY		DML		APPROVED BY		[Signature]	
HOR. SCALE:		1:500		DATE		05/04/22	
VERTICAL:		1:50		DESIGN & CONSTRUCTION ENGINEER		[Signature]	

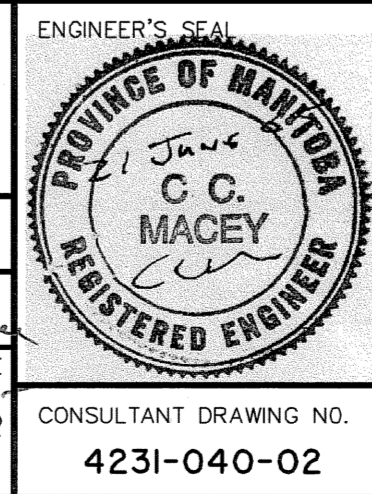

**UMA AECOM**  
© 2005 UMA ENGINEERING LTD. ALL RIGHTS RESERVED.

**THE CITY OF WINNIPEG**  
WATER AND WASTE DEPARTMENT  
ENGINEERING DIVISION

**KENASTON UNDERPASS PROJECT**  
CHARLESWOOD AND WILKES  
FEEDERMAIN RELOCATION

**900 FEEDERMAIN - SOUTH LEG OF RELOCATION**  
WEST LIMIT TO EAST LIMIT

SHEET 6 OF 9  
CAD FILE DRAWING NUMBER 01-C-0006\_RX  
CITY DRAWING NUMBER D-8742

BID OPPORTUNITY No. 340-2005  
Certificate of Authorization UMA Engineering Ltd. No. 256 Expiry: April 30, 2006

CONSULTANT DRAWING NO. 4231-040-02