
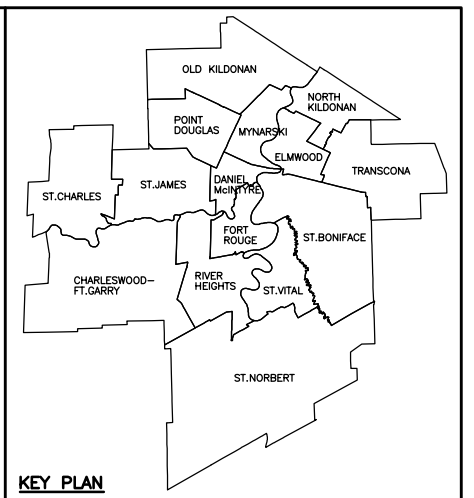
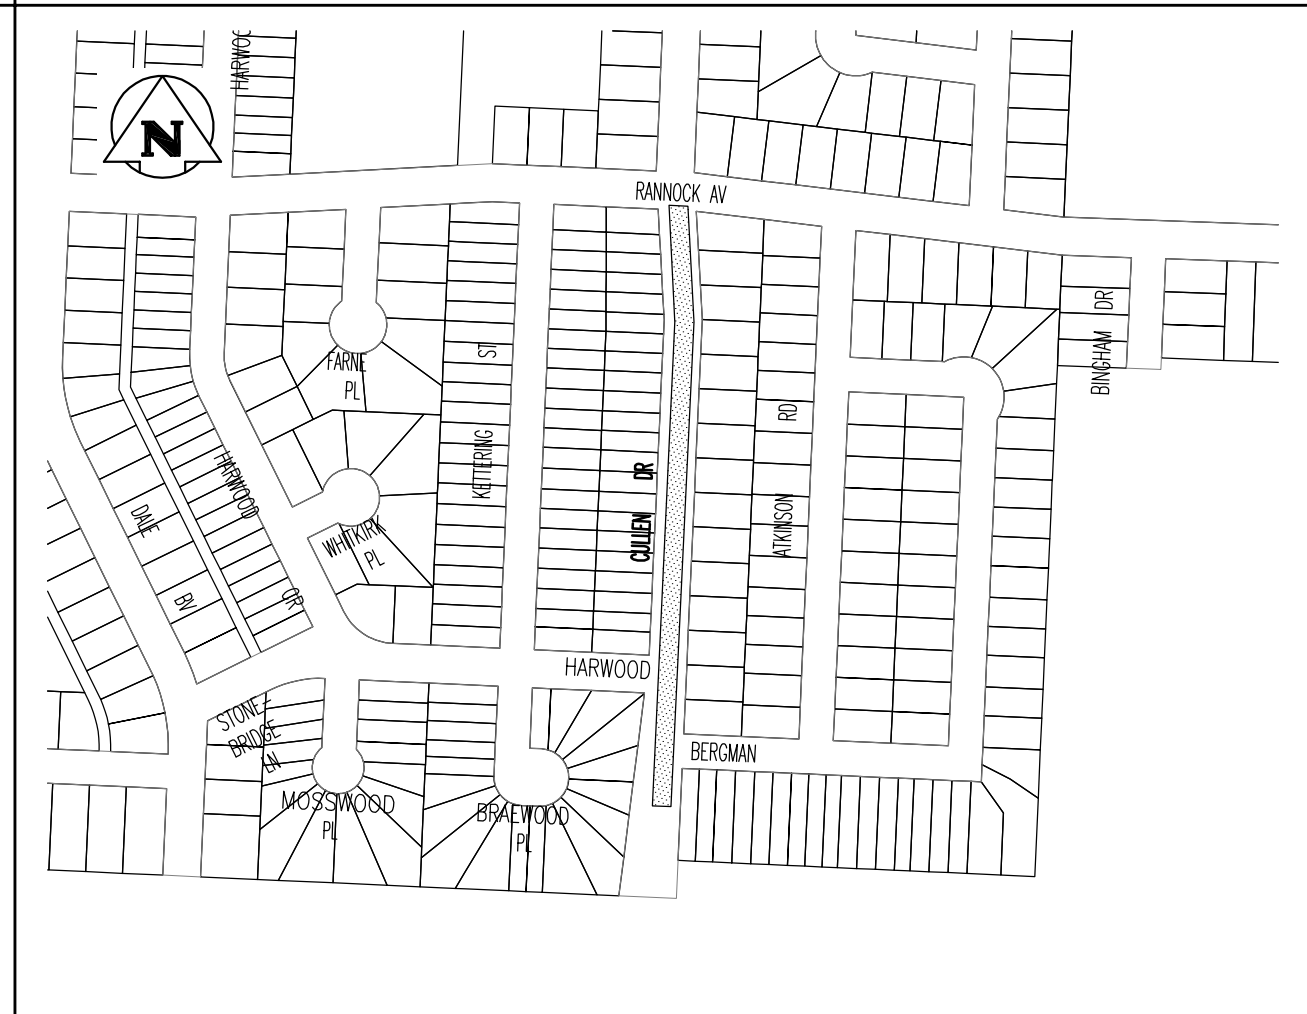



KGS FILE NO.: P:\Projects\2005\05-0107-05\Mun\RefDwgs\05-0107-05-RF01revA.DWG 24"x36"/PLOT SCALE: 1

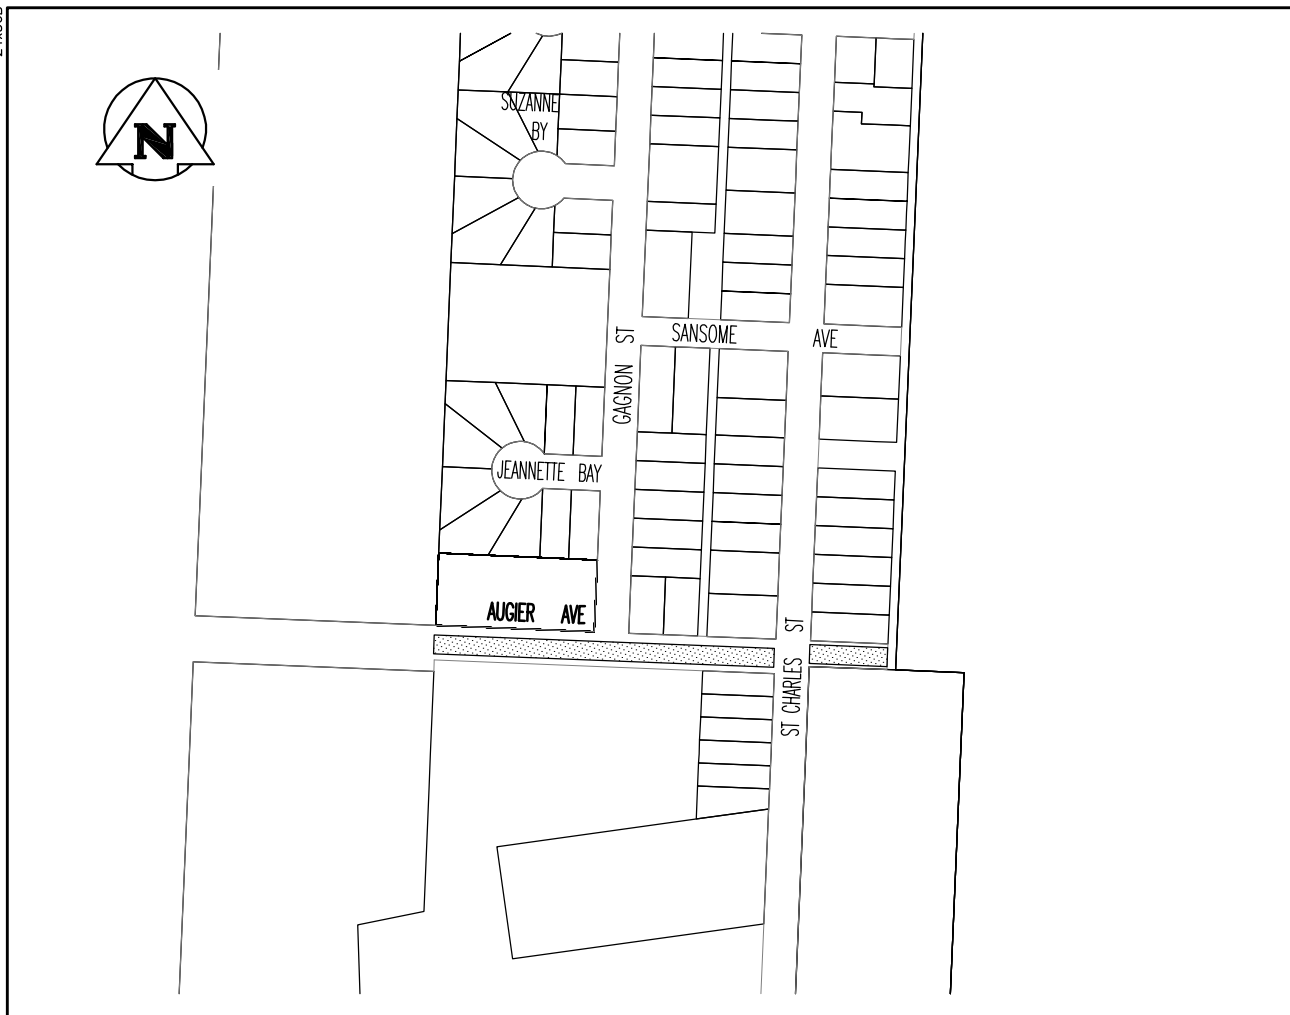

**KEY PLAN**

**LEGEND**

AREA OF NEW OVERLAY

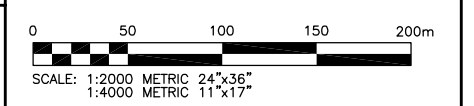

NO.	D / M / Y	DESCRIPTION	BY
<b>REVISIONS / ISSUE</b>			
A		A. SECTION LETTER OR DETAIL NUMBER IS DRAWN	A
B		B. DRAWING WHERE SECTION OR DETAIL WAS INDICATED	-
- SECTION OR DETAIL SHOWN ON SAME DRAWING			

**KGS GROUP** CONSULTING ENGINEERS & PROJECT MANAGERS  
WINNIPEG (204) 896-1209  
THUNDER BAY (807) 345-2233

CLIENT: **THE CITY OF WINNIPEG**  
PUBLIC WORKS DEPARTMENT  
STREET MAINTENANCE DIVISION

PROJECT: **2005 THIN BITUMINOUS OVERLAY PROGRAM**

DWG. DESCRIPTION: **AUGIER AVE, WORDSWORTH WAY, DAER BLVD, CULLEN DR**

ENG. STAMP	DESIGNED: BY:	DRAWN: BY: B.M.
	CHECKED:	CHECKED:
	APPROVED:	
	SCALE: NTS	DATE: JUNE 02, 2005
	KGS DWG. NO. <b>05-0107-05</b>	REV: <b>01</b>
CLIENT DWG. NO. <b>0001</b>		REV: <b>0</b>