

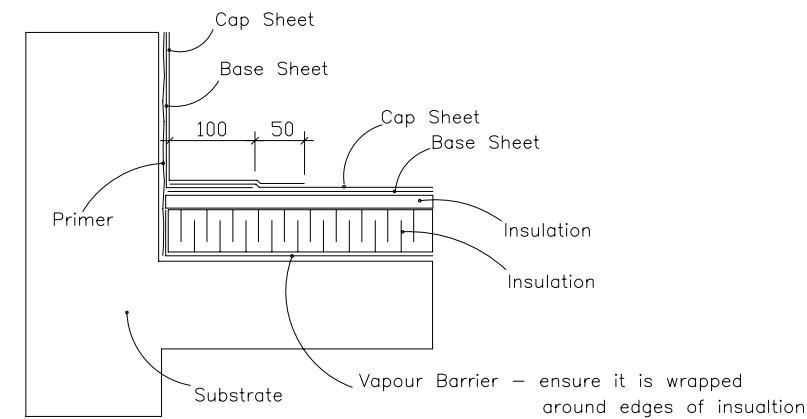
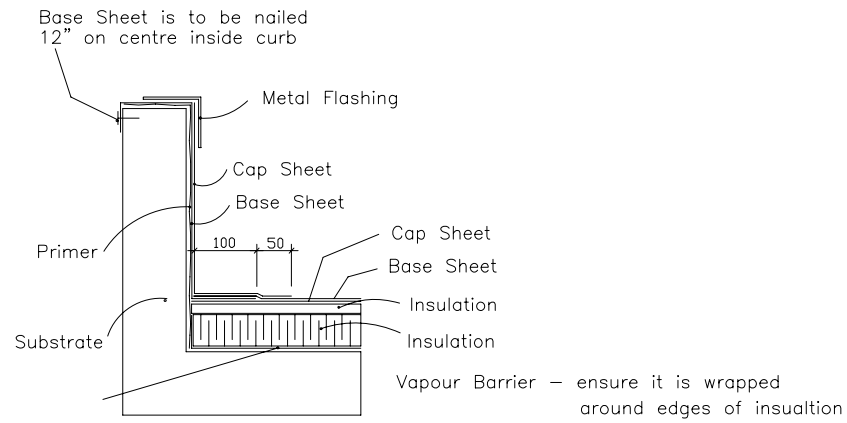


Mechanical Curb Flashing


Typical Roof Edge Detail

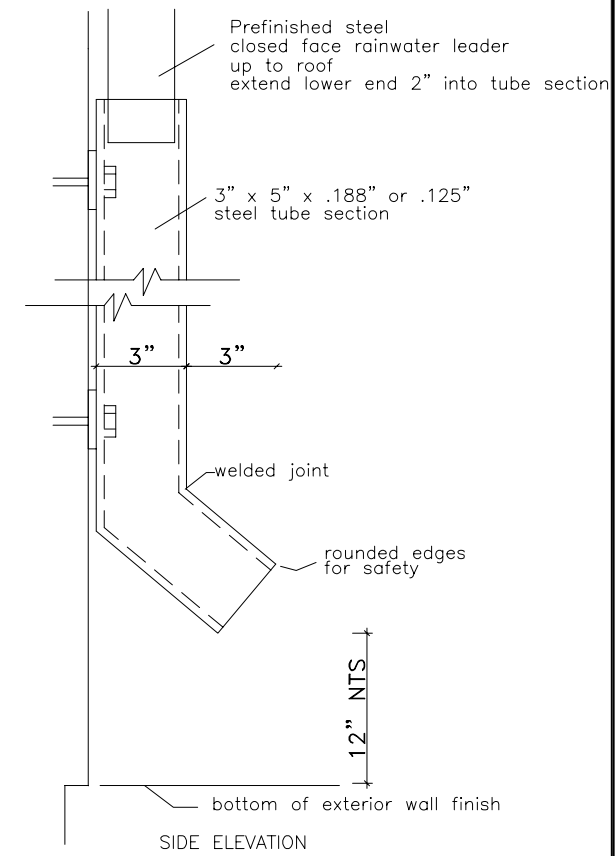


Structural Down Pipes

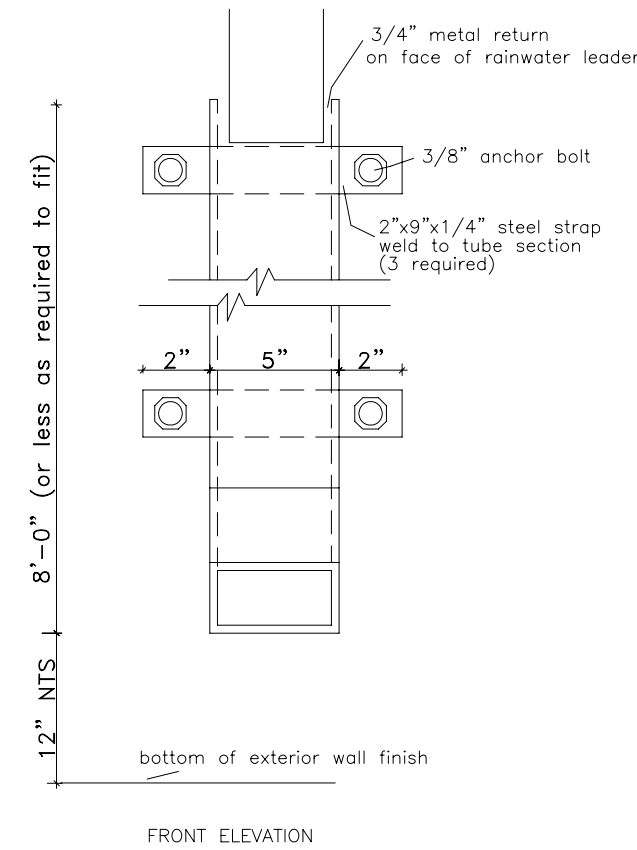

Typical Parapet Construction

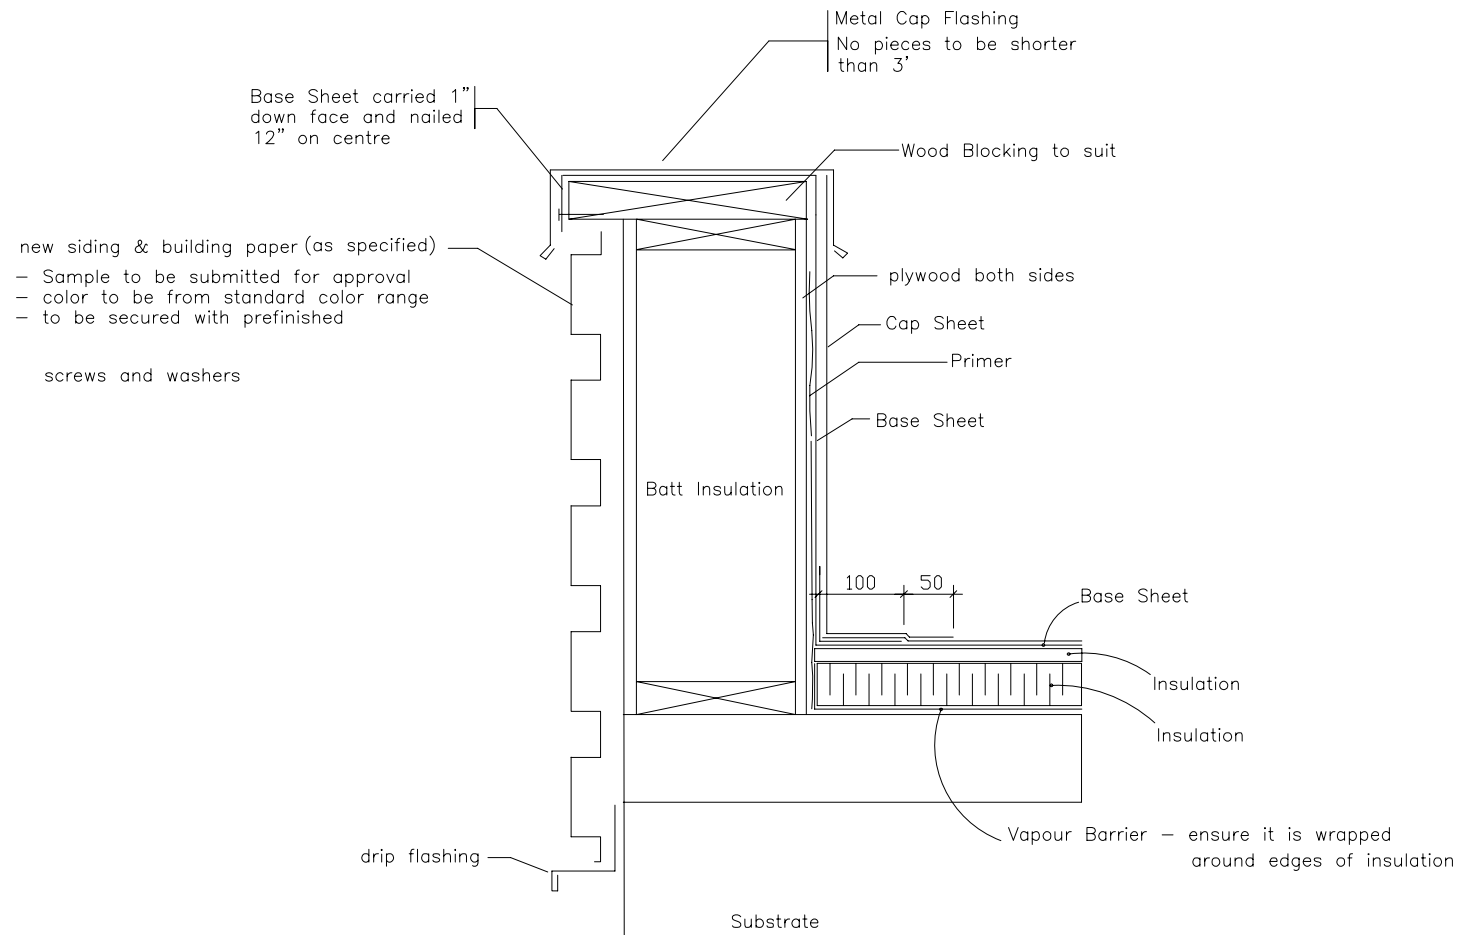

Typical Curb Style Pitch Box

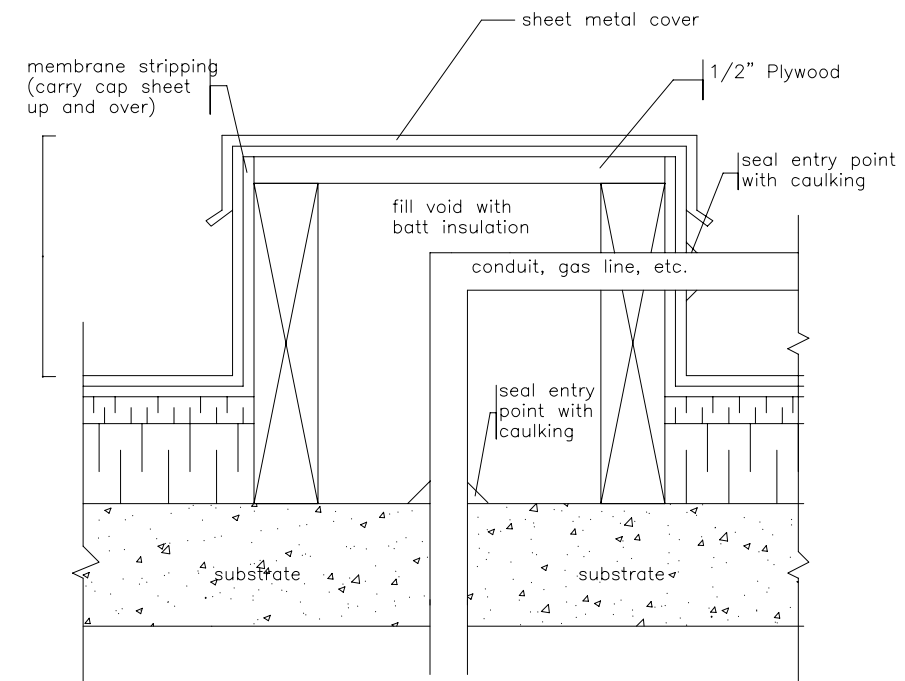

Note: Details are to be similar for inverted roof assemblies

AGASSIZ CONSULTING GROUP	
809 Pipeline Road, Winnipeg, Manitoba Phone: 697-8091 Fax: 697-8039	
Project:	Bertrand Arena 294 Bertrand Winnipeg, MB
Date:	April 16, 2003
Drawing No.	D-1
File no:	3587-03
Scale:	N.T.S.