



THE CITY OF WINNIPEG


WATER AND WASTE DEPARTMENT

2005 COMBINED SEWER RENEWALS AND REPAIRS, CONTRACT 15


BID OPPORTUNITY # 353-2005

DRAWING LIST

| SHT. NO. | TITLE | CITY OF WINNIPEG DRAWING NO. | CONSULTANT DRAWING NO. |
|----------|---|------------------------------|------------------------|
| 1 OF 21 | ARMSTRONG AVE. (S OF CL) - 1ST NODE E. OF ORD ST. TO MH AT ORD ST | 05595 | 054573-01 |
| 2 OF 21 | LANSDOWNE AVE. - MH AT MAIN ST. (E PL) TO 1ST MH E. OF MAIN ST. | 05596 | 054573-02 |
| 3 OF 21 | ROBERTSON ST. - 2ND MH S. OF CHURCH AV TO 3RD MH S. OF CHURCH AV. | 05597 | 054573-03 |
| 4 OF 21 | ABERDEEN AVE. - 1ST MH W. OF MCPHILLIPS ST TO MH AT MCPHILLIPS ST. | 05598 | 054573-04 |
| 5 OF 21 | ANDERSON AVE. - MH AT PARR ST (E PL) TO 1ST MH E OF PARR ST. | 05599 | 054573-05 |
| 6 OF 21 | ATLANTIC AVE. - MH AT DUKE ST TO 1ST MH E OF DUKE ST. | 05600 | 054573-06 |
| 7 OF 21 | BELMONT AVE. - MH AT MCKENZIE ST TO 1ST MH W OF MCKENZIE ST. | 05601 | 054573-07 |
| 8 OF 21 | BELMONT AVE. - MH AT SALTER ST (CL) TO 1ST MH E OF SALTER ST. | 05602 | 054573-08 |
| 9 OF 21 | FORREST AVE. - MH AT ORD ST (W PL) TO NODE AT SCOTIA ST. | 05603 | 054573-09 |
| 10 OF 21 | JONES ST. - 1ST NODE S OF MATHESON AV E TO MH AT MATHESON AV E. | 05604 | 054573-10 |
| 11 OF 21 | MAGNUS AVE. - MH AT SINCLAIR ST (W PL) TO 1ST MH W OF SINCLAIR ST. | 05605 | 054573-11 |
| 12 OF 21 | MANITOBA AVE (CL) - MH AT LAWRENCE ST (W LEG) TO MH AT LAWRENCE ST. (E LEG) | 05606 | 054573-12 |
| 13 OF 21 | MCADAM AVE. - 1ST MH E. OF COPP ST. TO MH AT COPP ST. | 05607 | 054573-13 |
| 14 OF 21 | MONREITH ST. - 2ND MH N OF MOUNTAIN AV TO 1ST MH N OR MOUNTAIN AV. | 05608 | 054573-14 |
| 15 OF 21 | MORTIMER PL. - 2ND MH W. OF ST CROSS ST TO MH AT ST CROSS ST. | 05609 | 054573-15 |
| 16 OF 21 | PERTH AVE. - 2ND MH E. OF AIKINS ST. TO 1ST MH E OF AIKINS ST. | 05610 | 054573-16 |
| 17 OF 21 | REDWOOD AVE. (CL) - MH AT MAIN ST. (E PL) TO MH AT MAIN ST. (1ST W OF CL) | 05611 | 054573-17 |
| 18 OF 21 | ROYAL AVE. - MH AT MCGREGOR ST. TO 1ST MH E OF MCGREGOR ST. | 05612 | 054573-18 |
| 19 OF 21 | SELKIRK AVE. - MH AT SHEPPARD ST TO 1ST MH E. OF SHEPPARD ST. | 05613 | 054573-19 |
| 20 OF 21 | SMITHFIELD AVE. - 2ND MH E. OF MCGREGOR ST. TO 1ST MH E. OF MCGREGOR ST. | 05614 | 054573-20 |
| 21 OF 21 | ST. ANTHONY AVE. - MH AT MCKENZIE ST TO 1ST MH E OF MCKENZIE ST. | 05615 | 054573-21 |

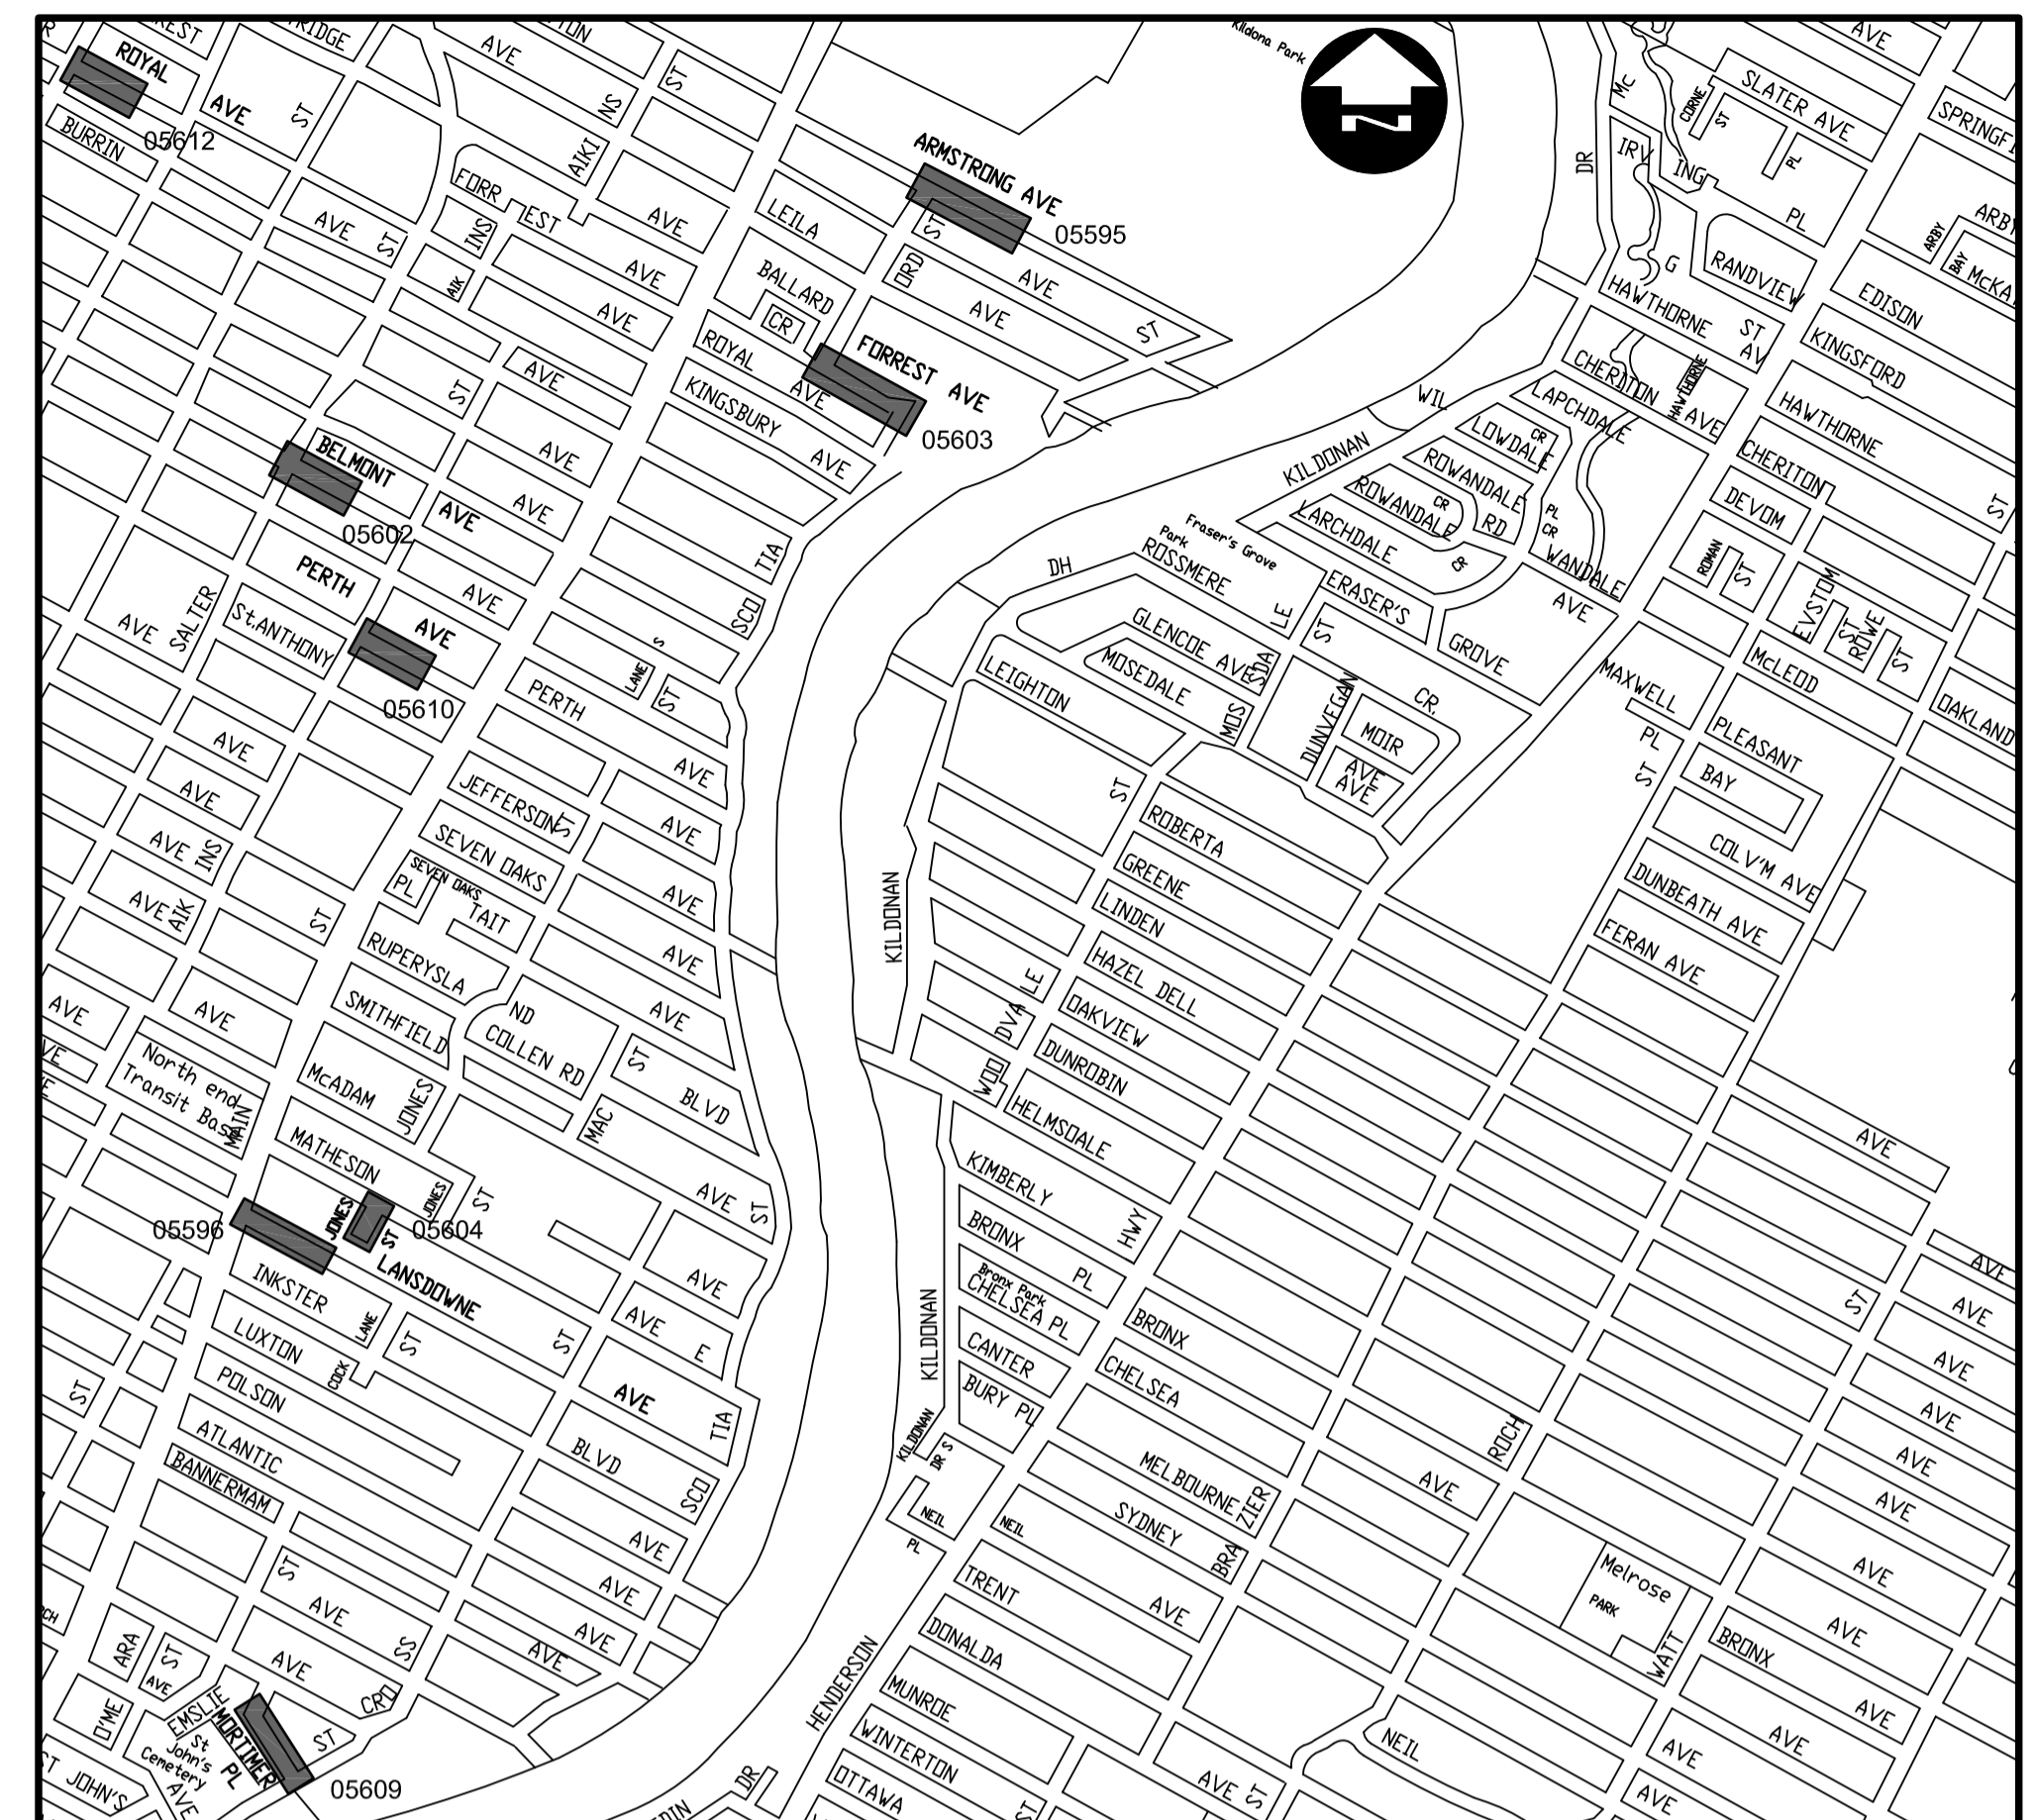

LOCATION PLAN

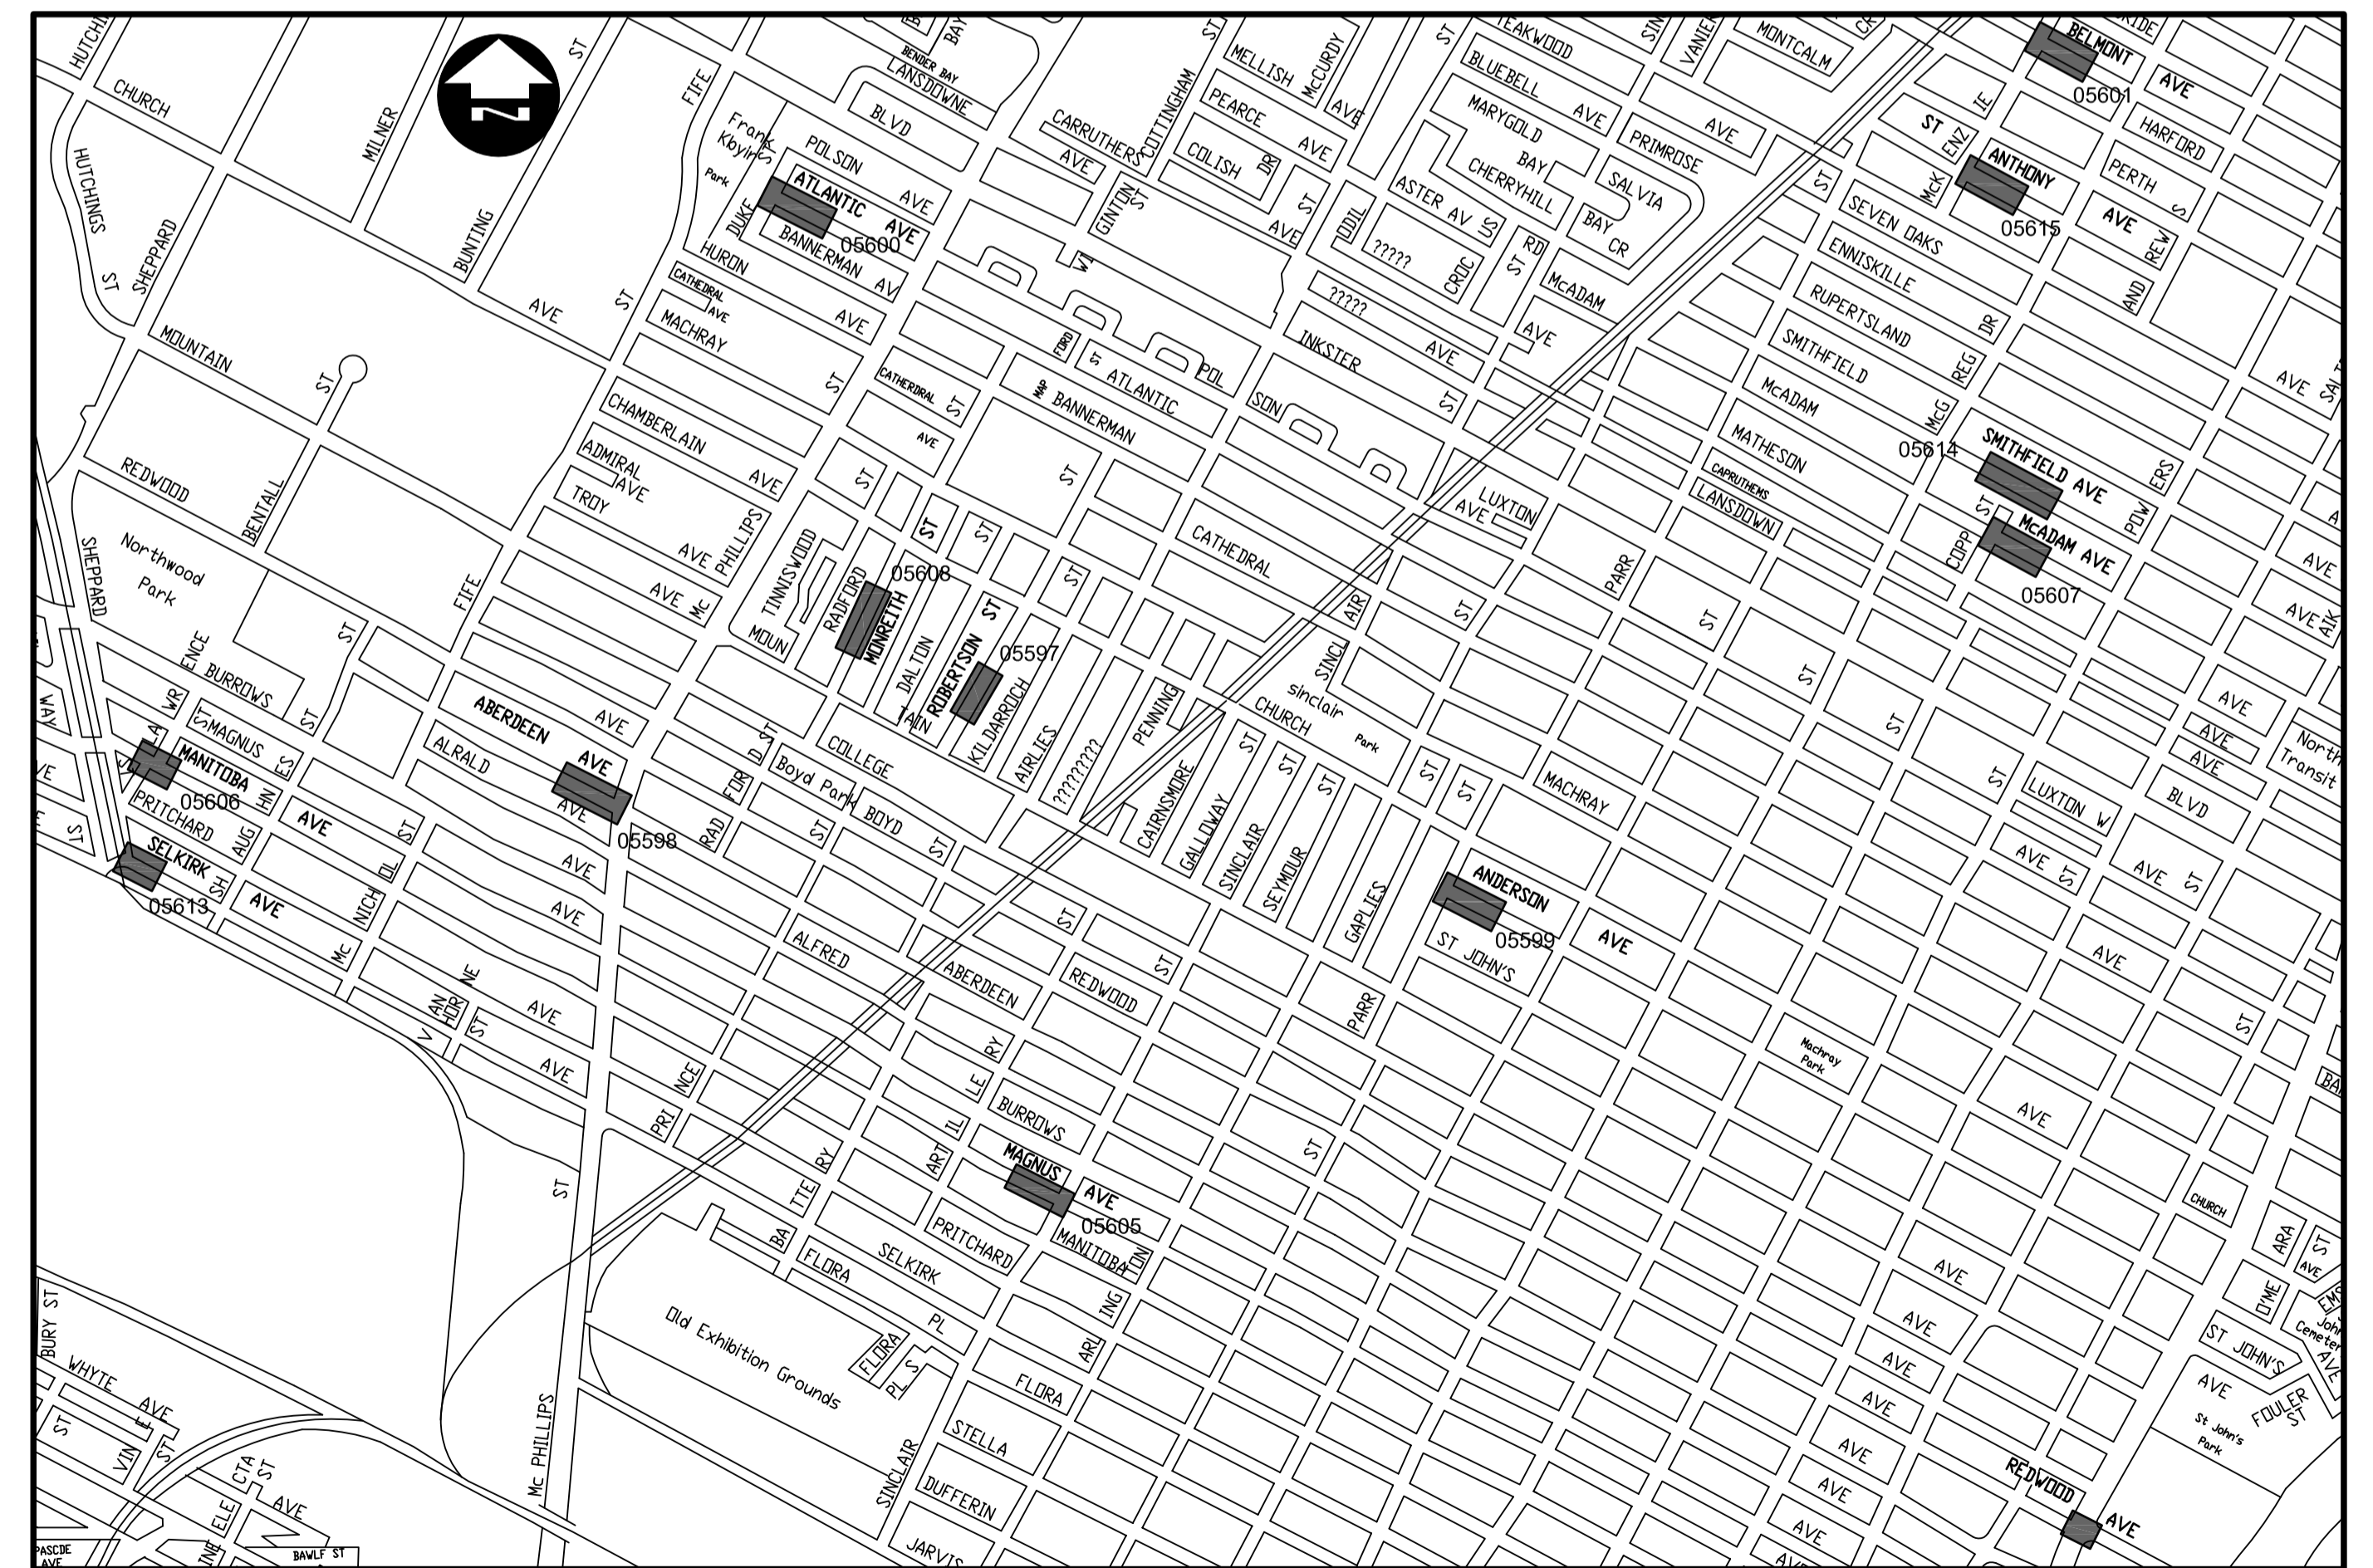

LOCATION PLAN



RELEASED FOR CONSTRUCTION

DATE