


TRKSP. No.	SIZE & TYPE	DISTANCE TO P.I.	STOP COCK LOCATION		COMPARISON COCK LOC.	COMMENTS
			SHOULDER	FLAG		
209	15 COP	0.3	3.5 W OF F.H.S. CURB	UNKNOWN	26.5 W OF HYD	
210	20 COP	UNK	1.8 E OF F.H.L.	UNKNOWN	43.9 W OF HYD	
212	15 COP	0.3	0.9 W OF W.H.L.	UNKNOWN	41.1 W OF HYD	
214	15 COP	UNK	0.3 E OF F.H.L.	UNKNOWN	21.6 W OF HYD	
215	20 UNK	0.3	1.8 W OF F.H.S. CURB	UNKNOWN	11.0 W OF HYD	
216	15 COP	0.3	2.7 E OF W.L.O.T. LINE	UNKNOWN	7.6 W OF HYD	
219	20 COP	0.3	0.9 W OF F.H.S. CURB	UNKNOWN	5.3 E OF HYD	
221	15 COP	0.3	4.2 W OF F.H.S. CURB	UNKNOWN	40.5 W OF HYD	
224	20 COP	0.3	0.9 W OF W.H.S. LINE	7.3 FR. T.H.S. BAY WTR	11.4 E OF HYD	
226	20 COP	UNK	2.1 W OF F.H.L.	UNKNOWN	22.4 E OF HYD	
227	15 COP	0.3	2.7 W OF F.H.L.	UNKNOWN	3.0 E OF HYD	
228	15 COP	UNK	4.0 E OF W.H.L.	UNKNOWN	21.7 E OF HYD	
233	15 COP	UNK	5.5 W OF F.H.S. CURB	UNKNOWN	15.4 E OF HYD	
247	15 COP	0.3	3.7 E OF W.H.S. CURB	UNKNOWN	26.5 E OF HYD	
251	20 COP	0.3	4.0 W OF F.H.S. CURB	UNKNOWN	41.8 E OF HYD	

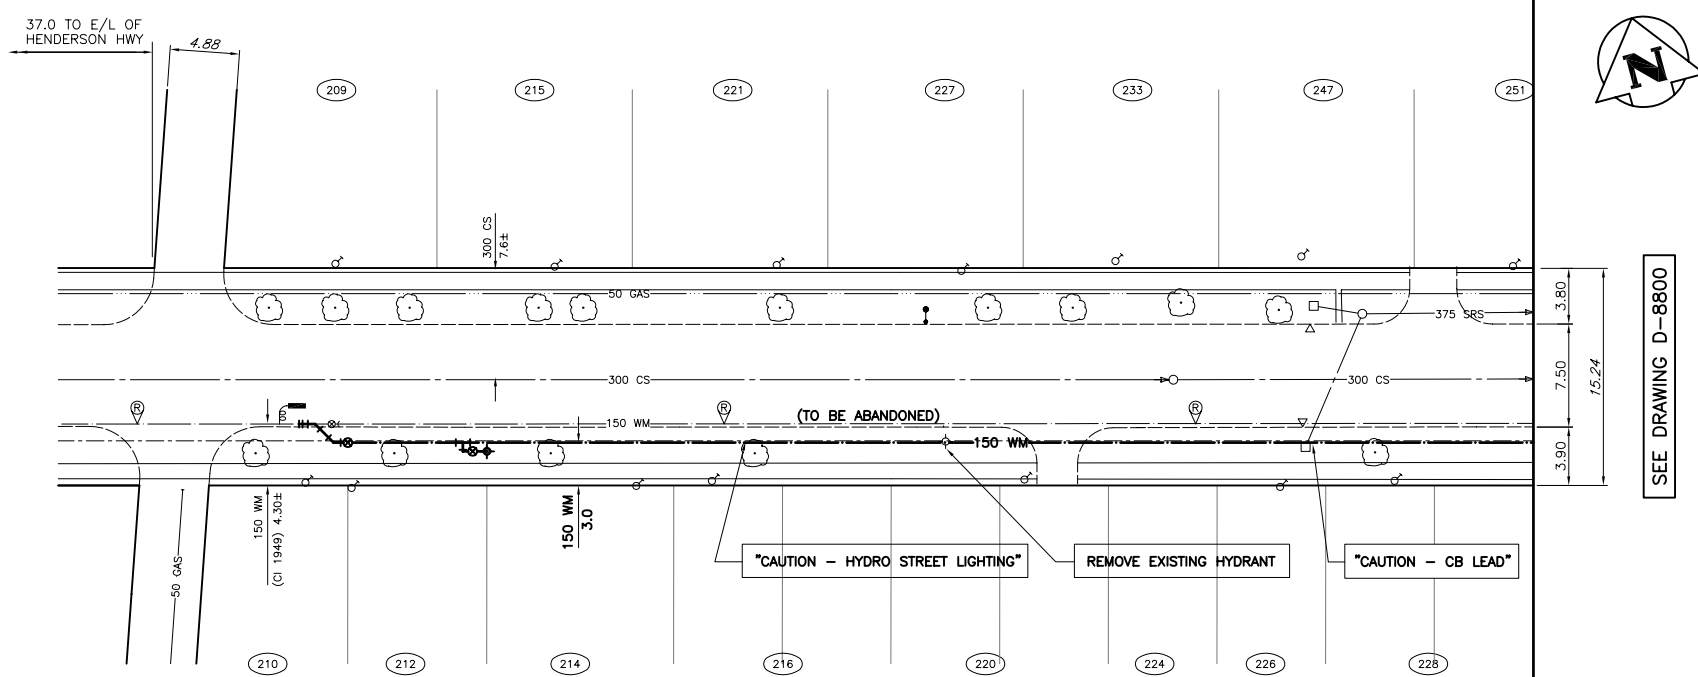

- GENERAL NOTES:**
- CHAINAGE IS ALONG SOUTH PROPERTY LINE OF HAZEL DELL AVENUE.
- CONSTRUCTION NOTES:**
- EXPOSE EXISTING WATERMAIN AT TIE-IN LOCATIONS AND CONFIRM INVERT PRIOR TO CONSTRUCTION.
  - INSTALL WATERMAIN BY TRENCHLESS METHODS.
  - ALL MATERIALS SHALL CONFORM TO THE CITY OF WINNIPEG STANDARD CONSTRUCTION SPECIFICATIONS.
  - MINIMUM COVER TO TOP OF WATERMAIN SHALL BE 2.4m.
  - NOTIFY ALL AFFECTED RESIDENTS AND BUSINESSES 24 HOURS IN ADVANCE OF ANY WATER SHUTDOWNS OR DISRUPTION OF SERVICE.



EXISTING	LEGEND-PLAN	PROPOSED	EXISTING	LEGEND-PLAN	PROPOSED	EXISTING	LEGEND-PLAN	PROPOSED
150 WM	WATERMAIN	150 WM	BEND	ANCHOR TREE	15.240	LEGAL DIMENSION		
400 FM	FEEDERMAIN	400 FM	TEE	SURVEY BAR		TRAFFIC SIGNAL		
300 LDS	LAND DRAINAGE SEWER	300 LDS	CURB STOP	GAS		HYDRO		
250 WWS	WASTEWATER SEWER	250 WWS	PLUG	MTS		SIDEWALK		
300 CS	COMBINED SEWER	300 CS	MANHOLE	CURB		CURB		
200 FCM	FORCEMAIN	200 FCM	CATCHBASIN	HYDRO POLE		LIGHT STANDARD		
	JUNCTIONS		CURB INLET					
	HYDRANT		ADDRESS					
	VALVE		HYDRO POLE					
	REDUCER		LIGHT STANDARD					

LOCATION APPROVED UNDERGROUND STRUCTURES		B.M. CITY OF WINNIPEG 12-057 ELEV. 230.475m		F.B. 2091	
SUPV. U/G STRUCTURES	DATE				
COMMITTEE					
NOTE: LOCATION OF UNDERGROUND STRUCTURES AS SHOWN ARE BASED ON THE BEST INFORMATION AVAILABLE. BUT NO GUARANTEE IS GIVEN THAT ALL EXISTING UTILITIES ARE SHOWN OR THAT THE GIVEN LOCATIONS ARE EXACT. CONFIRMATION OF EXISTENCE AND EXACT LOCATION OF ALL SERVICES MUST BE OBTAINED FROM THE INDIVIDUAL UTILITIES BEFORE PROCEEDING WITH CONSTRUCTION.					

WARDROP Engineering Inc.		DESIGNED BY GWC		CHECKED BY	
DRAWN BY GMD		APPROVED BY		RELEASED FOR CONSTRUCTION	
HOR. SCALE: 1 : 250		VERTICAL: 1 : 50		DATE 05.05.20	
- ISSUED FOR TENDER 05.07.04 HAK		- ISSUED FOR APPROVAL 05.06.29 HAK		NO. REVISIONS	

**THE CITY OF WINNIPEG**  
WATER AND WASTE DEPARTMENT

2005 WATERMAIN RENEWALS  
CONTRACT No. 9

HAZEL DELL AVENUE  
50m EAST OF HENDERSON HIGHWAY TO  
134m EAST OF HENDERSON HIGHWAY

CITY DRAWING NUMBER  
**D-8799**

SHEET **8** OF **14**

**C4008**

ORIGINAL DRAWING REVISION \* - SEaled BY H.A.K. KATZ 05.06.30

CONSULTANT DRAWING NO. 0500120400-DWG-C4008