


FILE NAME: 2005047V0.dwg/S-1

DATE: 2005.06.30



DESCRIPTION: RAMP PLAN


PROJECT No: 2005-047 ADDRESS: 510 MAIN ST.

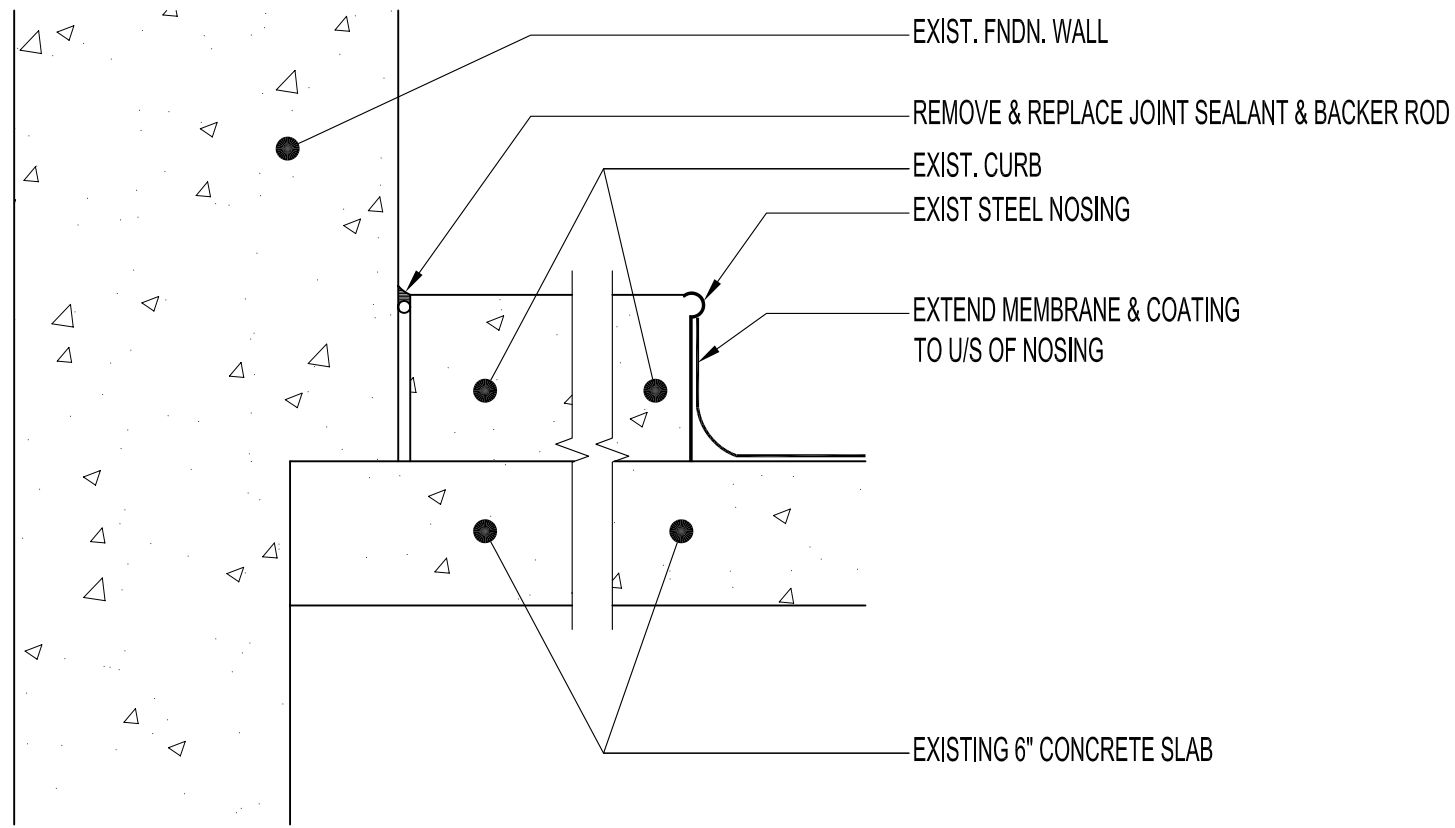

SECTION A-A
SCALE: 1-1/2"=1'-0"

LEGEND

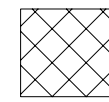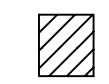
-  AREA TO BE SURFACED WITH WATERPROOF MEMBRANE & WEAR COAT
-  AREA OF WORK

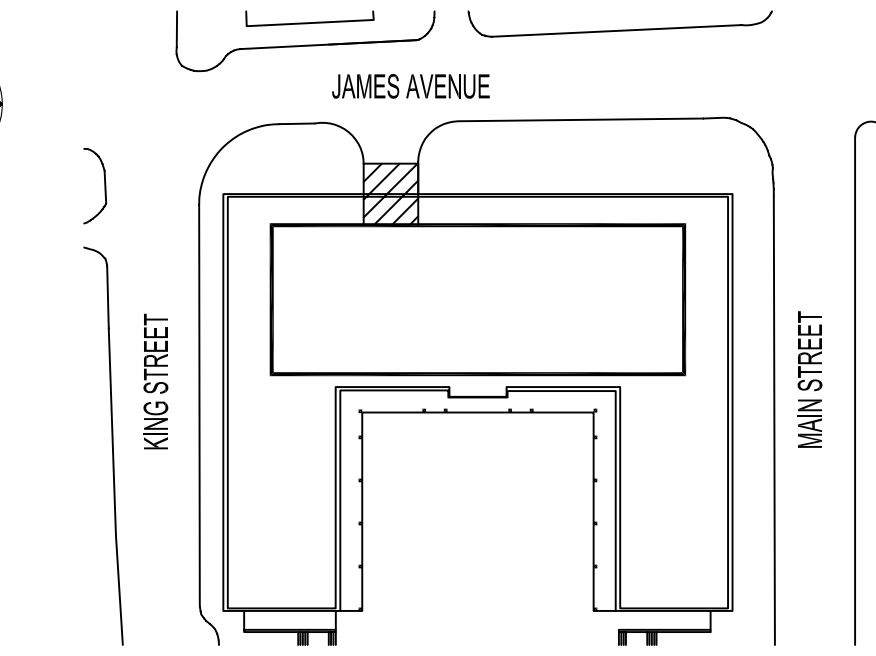

KEY PLAN
SCALE: N.T.S.

NOTES :


1. THESE DRAWINGS SHALL NOT BE SCALED.
2. THE CONTRACTOR SHALL VISIT THE SITE AND SATISFY ONESELF ALL DIMENSIONS, DATUM, AND DETAILED INFORMATION SHOWN ARE CORRECT.
3. THE CONTRACTOR IS TO REPORT ANY DISCREPANCIES PRIOR TO COMMENCEMENT OF WORK.
4. ALL PRODUCTS AND MATERIALS TO BE USED AND INSTALLED SHALL CONFORM WITH MANUFACTURER'S SPECIFICATIONS & APPLICABLE CODES.

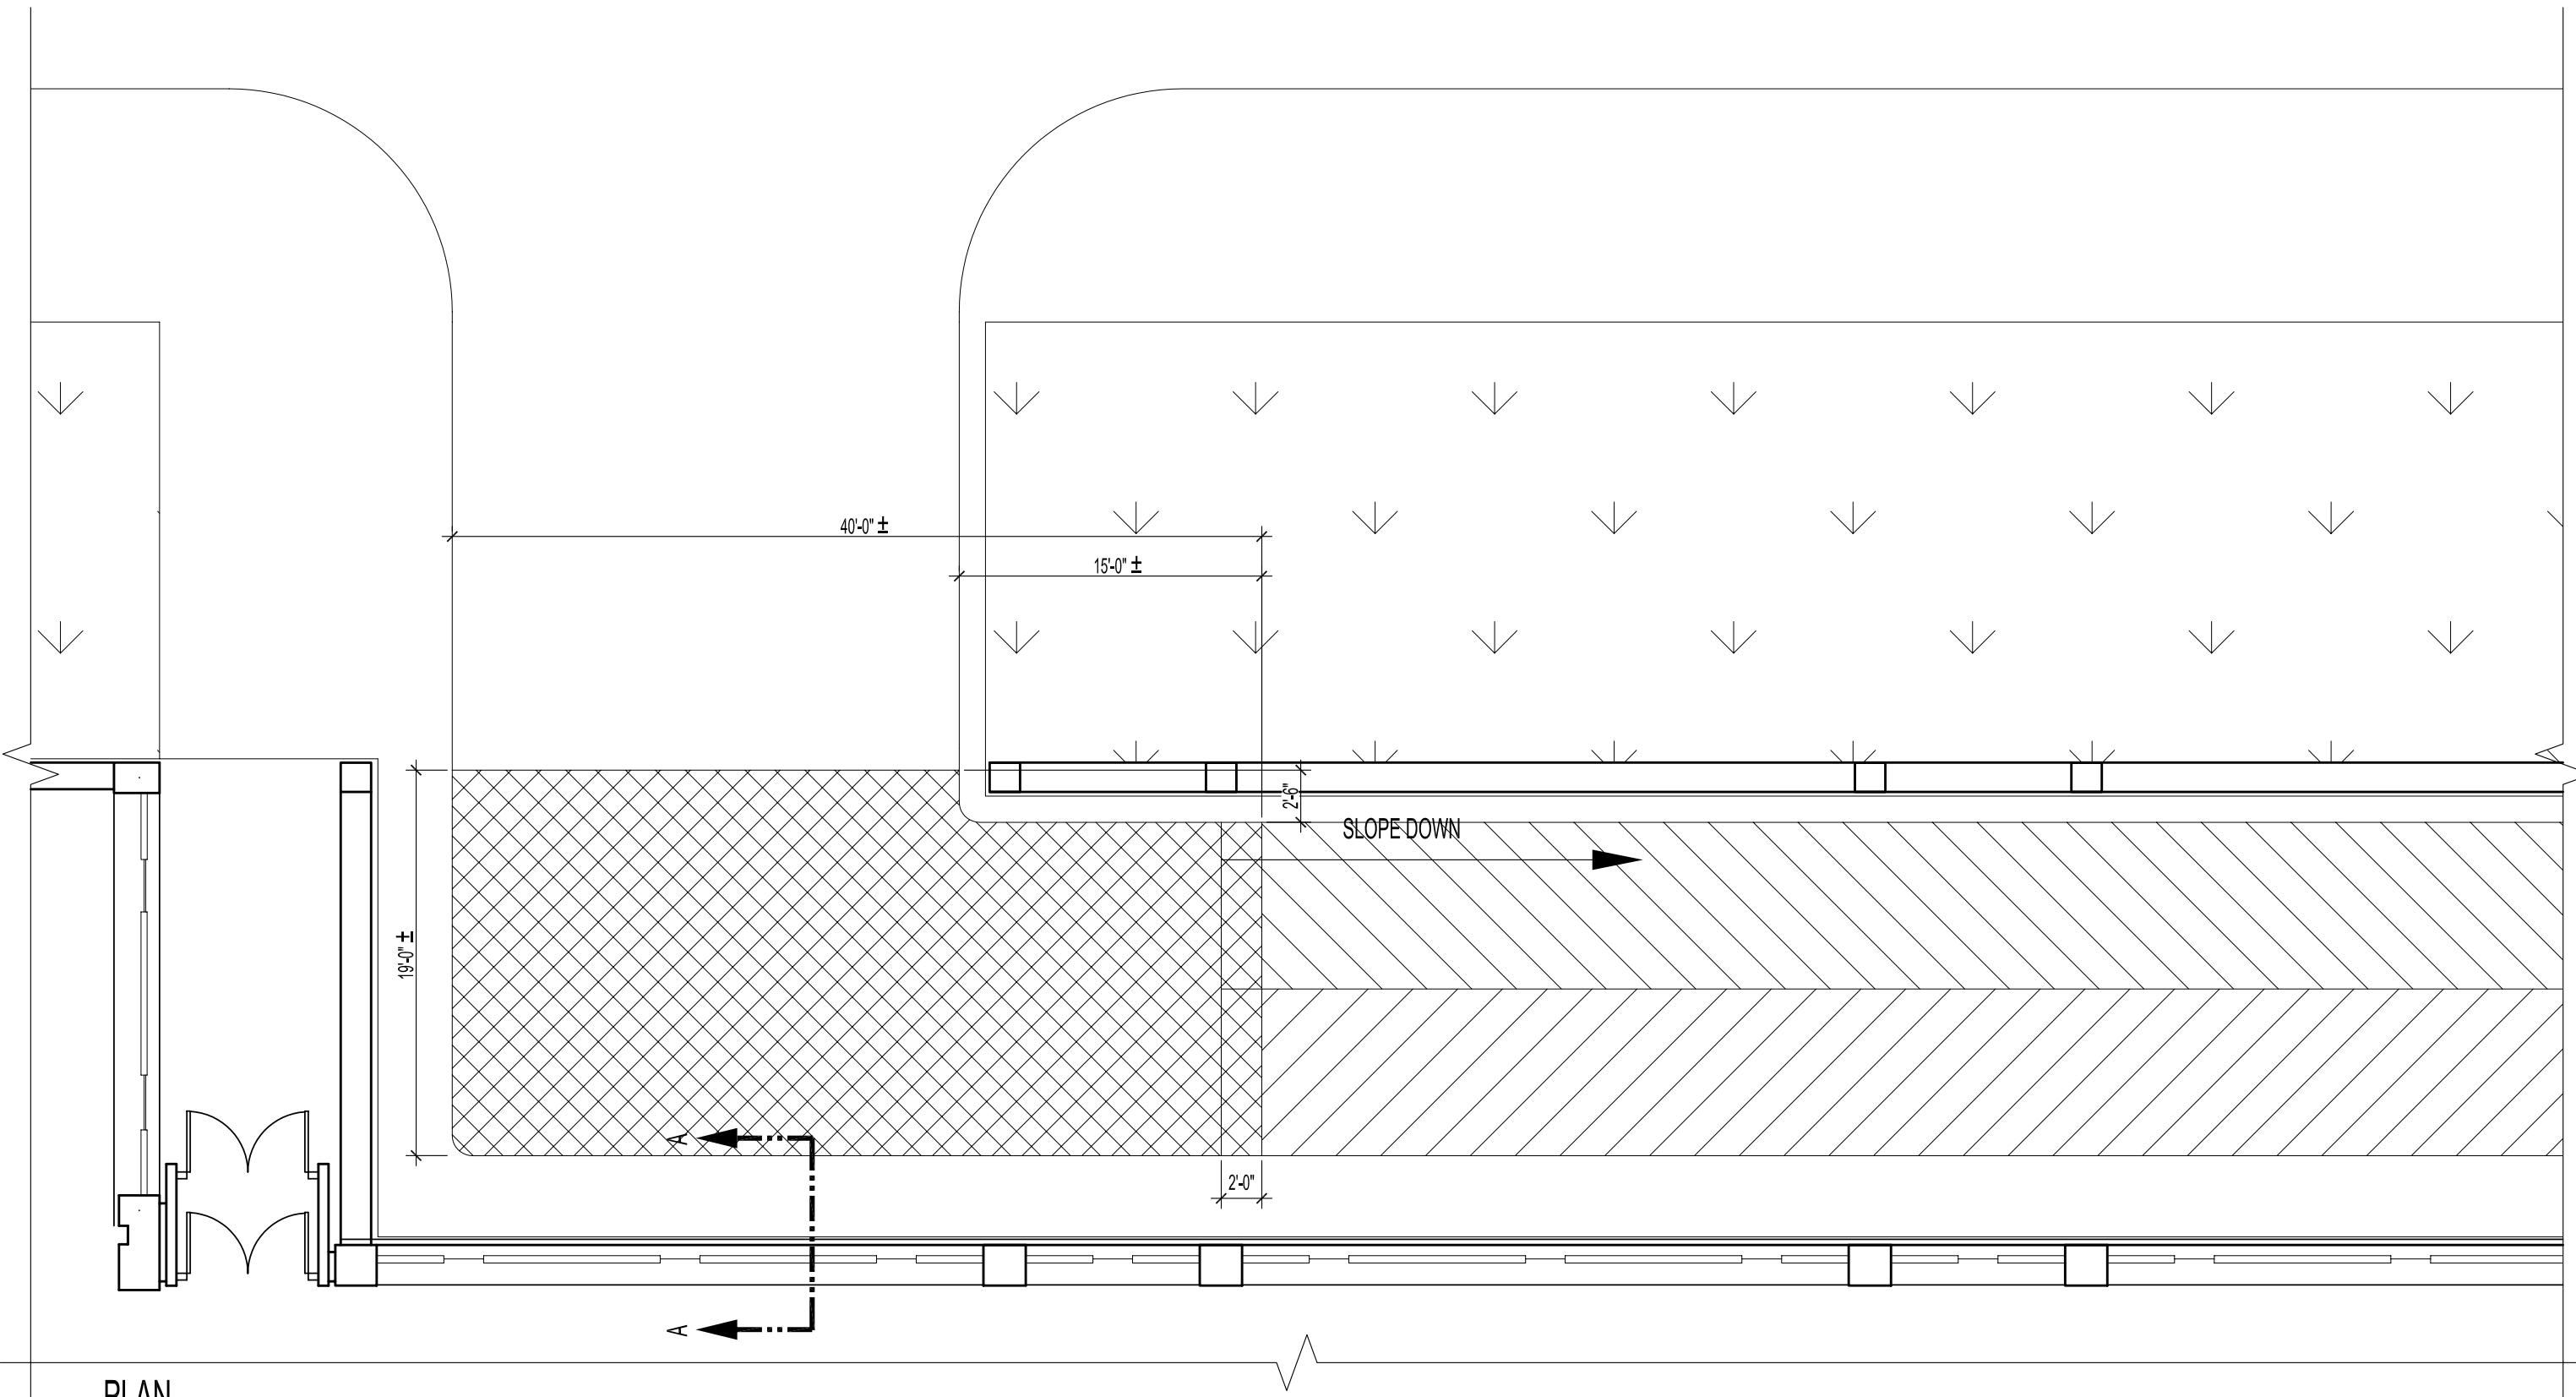

PLAN
SCALE: 1/8"=1'-0"

NO.	REVISION/DESCRIPTION	BY	DATE
SEALS			

DRAWN BY	DNU	CHECKED BY	APPROVED
DATE	2005.05.26	USER APPROVAL	


CITY OF WINNIPEG
 PLANNING, PROPERTY &
 DEVELOPMENT DEPARTMENT
 CIVIC ACCOMMODATIONS DIVISION
 300 - 65 GARRY ST. R3C 4K4

PROJECT
ADMINISTRATION BUILDING
WATERPROOF MEMBRANE
APPLICATION AT GARAGE ENTRANCE
 510 MAIN ST.

SHEET TITLE
RAMP PLAN & SECTION

SCALE	PROJECT NO.	SHEET NO.
AS SHOWN	2005-047	S-1