



THE CITY OF WINNIPEG


WATER AND WASTE DEPARTMENT

PARADISE DRIVE WASTEWATER SEWER RENEWAL CONTRACT NO. 40

BID OPPORTUNITY NO. 435-2005

DRAWING INDEX

CITY PLAN NO.	CONSULTANT PLAN NO.			
05593	CW-61-614	PARADISE DRIVE	PARADISE BAY TO SOUTHBOINE DRIVE STA. 1+00 TO STA. 1+75	SHEET 1 OF 2
05594	CW-62-614	PARADISE DRIVE	PARADISE BAY TO SOUTHBOINE DRIVE STA. 1+75 TO STA. 2+81	SHEET 2 OF 2

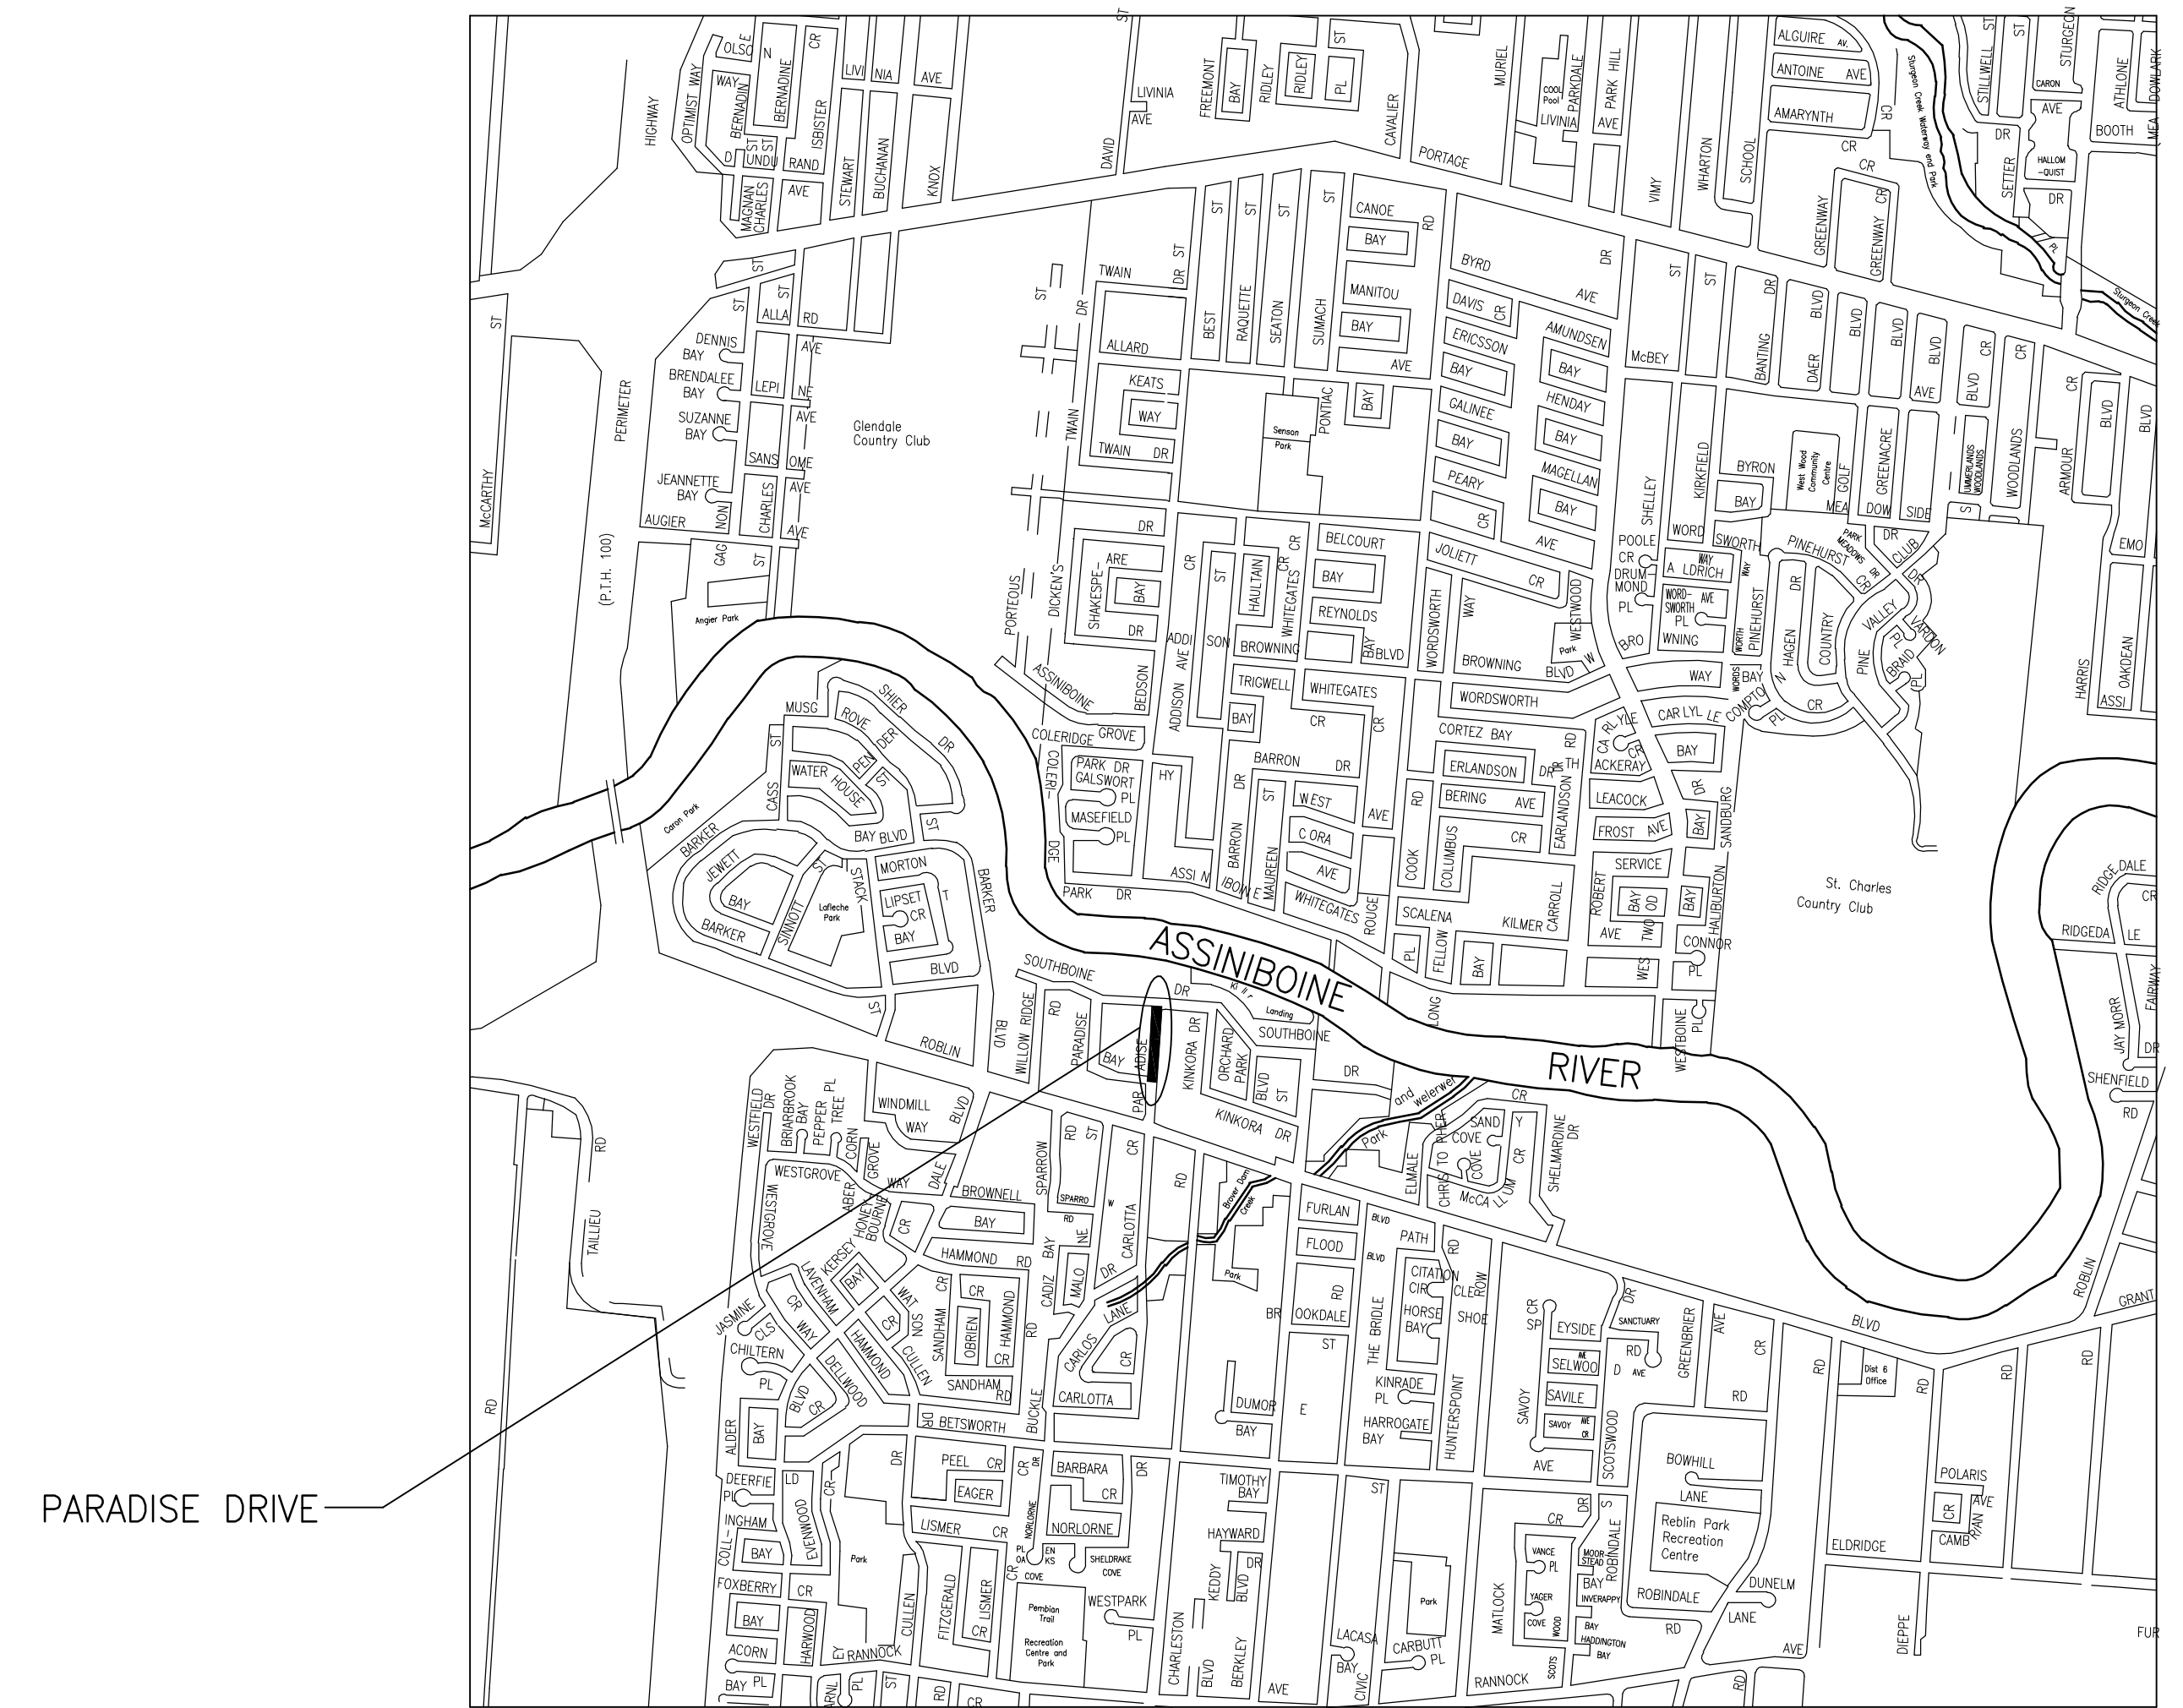

Stantec Consulting Ltd.

Stantec

WINNIPEG

MANITOBA