





Plant Specification List					
Planting Bed*	Qty.	Common Name	Botanical Name	Spacing	Notes
Trees					
N/A	1	American Elm	<i>Ulmus americana</i>	Refer to L08	75mm cal., 4.5 to 5.0 m ht., 13 major branches 2.0m above grade. Major branches in well formed head above grade, B & B or tree mover, wire basket. Double stake.
L	1	Mancana Ash	<i>Fraxinus mandshurica 'Mancana'</i>	Refer to L12	50mm cal., 3.5 to 4.0 m ht., 10 major branches 1.75m above grade. Major branches in well formed head above grade, B & B or tree mover, wire basket. Double stake.
Perennials					
A	22 40	Yarrow 'Red Beauty' Shasta Daisy 'Alaska'	<i>Achillea millefolium 'Red Beauty'</i> <i>Chrysanthemum x maximum 'Alaska'</i>	450 O.C. 450 O.C.	2 yr. plants from division. No. 1 grade, well developed, vigorous root system. Similar species to be placed in clusters of 6-8 plants. Randomly placed throughout planting bed.
B	15 30	Yarrow 'Red Beauty' Shasta Daisy 'Alaska'	<i>Achillea millefolium 'Red Beauty'</i> <i>Chrysanthemum x maximum 'Alaska'</i>	450 O.C. 450 O.C.	2 yr. plants from division. No. 1 grade, well developed, vigorous root system. Similar species to be placed in clusters of 4-6 plants. Randomly placed throughout planting bed.
C	15 15	Daylily 'Anna Warner' Daylily 'Just Watch'	<i>Hemerocallis 'Anna Warner'</i> <i>Hemerocallis 'Just Watch'</i>	450 O.C. 450 O.C.	2 yr. plants from division. No. 1 grade, well developed, vigorous root system. Similar species to be placed in clusters of 4-6 plants. Randomly placed throughout planting bed.
D	15 15	Daylily 'Pardon Me' Daylily 'Black-eyed Stella'	<i>Hemerocallis 'Pardon Me'</i> <i>Hemerocallis 'Black-eyed Stella'</i>	450 O.C. 450 O.C.	2 yr. plants from division. No. 1 grade, well developed, vigorous root system. Similar species to be placed in clusters of 4-6 plants. Randomly placed throughout planting bed.
E	15 15	Daylily 'Anna Warner' Daylily 'Just Watch'	<i>Hemerocallis 'Anna Warner'</i> <i>Hemerocallis 'Just Watch'</i>	450 O.C. 450 O.C.	2 yr. plants from division. No. 1 grade, well developed, vigorous root system. Similar species to be placed in clusters of 4-6 plants. Randomly placed throughout planting bed.
F	12 12	Daylily 'Pardon Me' Daylily 'Black-eyed Stella'	<i>Hemerocallis 'Pardon Me'</i> <i>Hemerocallis 'Black-eyed Stella'</i>	450 O.C. 450 O.C.	2 yr. plants from division. No. 1 grade, well developed, vigorous root system. Similar species to be placed in clusters of 4-6 plants. Randomly placed throughout planting bed.
G	40 25	Yarrow 'Red Beauty' Shasta Daisy 'Alaska'	<i>Achillea millefolium 'Red Beauty'</i> <i>Chrysanthemum x maximum 'Alaska'</i>	450 O.C. 450 O.C.	2 yr. plants from division. No. 1 grade, well developed, vigorous root system. Similar species to be placed in clusters of 6-8 plants. Randomly placed throughout planting bed.
H	18 18	Daylily 'Pardon Me' Daylily 'Black-eyed Stella'	<i>Hemerocallis 'Pardon Me'</i> <i>Hemerocallis 'Black-eyed Stella'</i>	450 O.C. 450 O.C.	2 yr. plants from division. No. 1 grade, well developed, vigorous root system. Similar species to be placed in clusters of 4-6 plants. Randomly placed throughout planting bed.
I	23 10 28 12	Black-eyed Susan Russian Sage Yarrow 'Red Beauty' Yarrow 'The Pearl'	<i>Rudbeckia 'Goldstrum'</i> <i>Perovskia atriplicifolia</i> <i>Achillea millefolium 'Red Beauty'</i> <i>Achillea millefolium 'The Pearl'</i>	450 O.C. 600 O.C. 450 O.C. 450 O.C.	See Planting Detail #1 - L27
J	22 22	Daylily 'Anna Warner' Daylily 'Just Watch'	<i>Hemerocallis 'Anna Warner'</i> <i>Hemerocallis 'Just Watch'</i>	450 O.C. 450 O.C.	2 yr. plants from division. No. 1 grade, well developed, vigorous root system. Similar species to be placed in clusters of 4-6 plants. Randomly placed throughout planting bed.
K	11 12	Daylily 'Anna Warner' Daylily 'Just Watch'	<i>Hemerocallis 'Anna Warner'</i> <i>Hemerocallis 'Just Watch'</i>	450 O.C. 450 O.C.	2 yr. plants from division. No. 1 grade, well developed, vigorous root system. Similar species to be placed in clusters of 4-6 plants. Randomly placed throughout planting bed.
L	20 18 18	Daylily 'Anna Warner' Daylily 'Just Watch' Daylily 'Pardon Me'	<i>Hemerocallis 'Anna Warner'</i> <i>Hemerocallis 'Just Watch'</i> <i>Hemerocallis 'Pardon Me'</i>	450 O.C. 450 O.C. 450 O.C.	2 yr. plants from division. No. 1 grade, well developed, vigorous root system. Similar species to be placed in clusters of 4-6 plants. Randomly placed throughout planting bed.
M	9 8	Daylily 'Pardon Me' Daylily 'Black-eyed Stella'	<i>Hemerocallis 'Pardon Me'</i> <i>Hemerocallis 'Black-eyed Stella'</i>	450 O.C. 450 O.C.	2 yr. plants from division. No. 1 grade, well developed, vigorous root system. Similar species to be placed in clusters of 4-6 plants. Randomly placed throughout planting bed.
N	24 24	Daylily 'Anna Warner' Daylily 'Just Watch'	<i>Hemerocallis 'Anna Warner'</i> <i>Hemerocallis 'Just Watch'</i>	450 O.C. 450 O.C.	2 yr. plants from division. No. 1 grade, well developed, vigorous root system. Similar species to be placed in clusters of 4-6 plants. Randomly placed throughout planting bed.
O	n/a	n/a	n/a	n/a	Existing plant material to be cut and removed by others. Notify Contract Administrator 1 week prior to working in this area.
P	n/a	n/a	n/a	n/a	Existing plant material to be cut and removed by others. Notify Contract Administrator 1 week prior to working in this area.
Q	n/a	n/a	n/a	n/a	This area to be planted by owners of bakery at their discretion.
R	17 10	Daylily 'Pardon Me' Daylily 'Black-eyed Stella'	<i>Hemerocallis 'Pardon Me'</i> <i>Hemerocallis 'Black-eyed Stella'</i>	450 O.C. 450 O.C.	2 yr. plants from division. No. 1 grade, well developed, vigorous root system. Similar species to be placed in clusters of 4-6 plants. Randomly placed throughout planting bed.
S	11 12	Daylily 'Anna Warner' Daylily 'Just Watch'	<i>Hemerocallis 'Anna Warner'</i> <i>Hemerocallis 'Just Watch'</i>	450 O.C. 450 O.C.	2 yr. plants from division. No. 1 grade, well developed, vigorous root system. Similar species to be placed in clusters of 4-6 plants. Randomly placed throughout planting bed.
T	26 19 3	Yarrow 'Red Beauty' Shasta Daisy 'Alaska' Monarda 'Marshall's Delight'	<i>Achillea millefolium 'Red Beauty'</i> <i>Chrysanthemum x maximum 'Alaska'</i> <i>Monarda didyma 'Marshall's Delight'</i>	450 O.C. 450 O.C. 600 O.C.	See Planting Detail #2 - L27

* Refer to layout drawings (L08 - L14) for tree and bed locations.

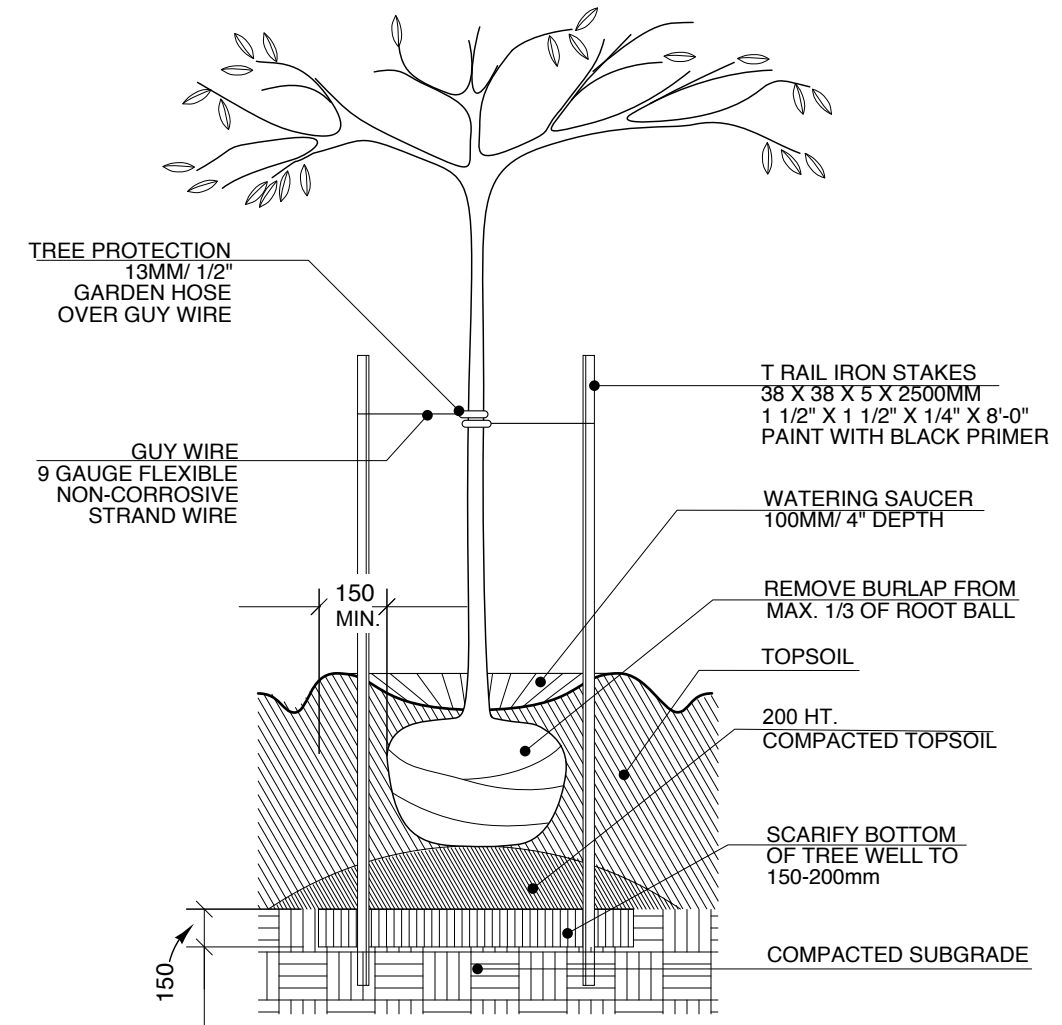

1 DECIDUOUS TREE PLANTING DETAIL
L26 1:30

B.M. ELEV.		YY.MM.DD																			
<table border="1"> <tr><td>3</td><td>ISSUED FOR TENDER</td><td>05.08.05</td></tr> <tr><td>2</td><td>ISSUED FOR REVIEW</td><td>05.07.20</td></tr> <tr><td>1</td><td>ISSUED FOR REVIEW</td><td>05.06.02</td></tr> <tr><td>NO.</td><td>REVISIONS</td><td>DATE BY</td></tr> </table>			3	ISSUED FOR TENDER	05.08.05	2	ISSUED FOR REVIEW	05.07.20	1	ISSUED FOR REVIEW	05.06.02	NO.	REVISIONS	DATE BY	500 - 115 Bannatyne Avenue East, Winnipeg, MB R3B 0R3 Phone: 204.944.9907 Fax: 204.957.1467		GLEN MANNING Member No. 81		WESTMINSTER AVENUE / WOLSELEY AVENUE STREETScape IMPROVEMENTS		CITY DRAWING NUMBER 452-2005 SHEET 26 OF 28
3	ISSUED FOR TENDER	05.08.05																			
2	ISSUED FOR REVIEW	05.07.20																			
1	ISSUED FOR REVIEW	05.06.02																			
NO.	REVISIONS	DATE BY																			
			DESIGNED: RGM/RC SCALE: AS NOTED DATE: 2005.08.12		DRAWN: MB APPROVED: RGM		CONSULTANT DRAWING NO. 04-033-L26		PLANTING DETAILS & SPECIFICATIONS LIST L26												