


#877
ORGANIC PLANET

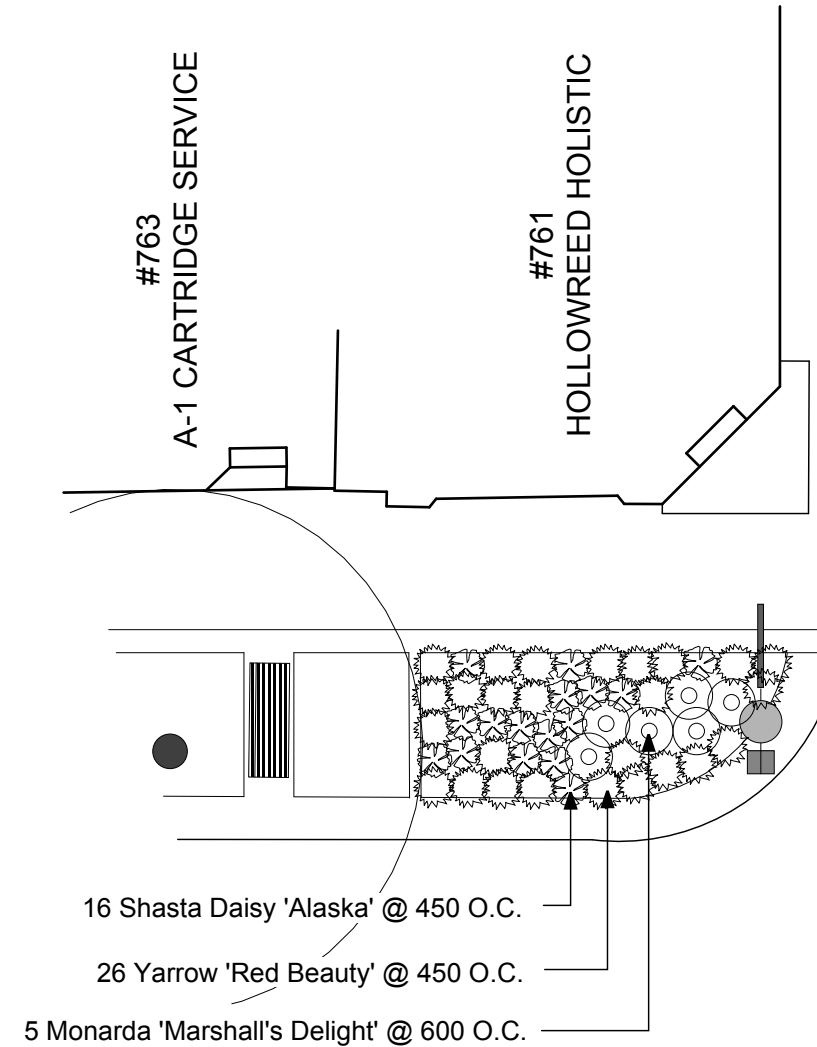

1
L27
PLANTING BED ① PERENNIAL LAYOUT
1:100

2
L27
PLANTING BED ② PERENNIAL LAYOUT
1:100

NO.	REVISIONS	DATE	BY
3	ISSUED FOR TENDER	05.08.05	
2	ISSUED FOR REVIEW	05.07.20	
1	ISSUED FOR REVIEW	05.06.02	

**HILDERMAN
THOMAS
FRANK
CRAM**

Landscape Architecture • Planning
500 - 115 Bannatyne Avenue East, Winnipeg, MB R3B 0R3
Phone: 204.944.9907 Fax: 204.957.1467

DESIGNED: RGM/RC
SCALE: AS NOTED
DATE: 2005.08.12

DRAWN: MB
APPROVED: RGM

the manitoba association of
landscape architects

Glen Manning
Member No. 81

CONSULTANT DRAWING NO.
04-033-L27

THE CITY OF WINNIPEG
PUBLIC WORKS DEPARTMENT
ENGINEERING DIVISION

WESTMINSTER AVENUE / WOLSELEY AVENUE
STREETSCAPE IMPROVEMENTS

CITY DRAWING NUMBER
452-2005
SHEET 27 OF 28

PERENNIAL PLANTING LAYOUT

L27

DATE PLOTTED: 8/17/05