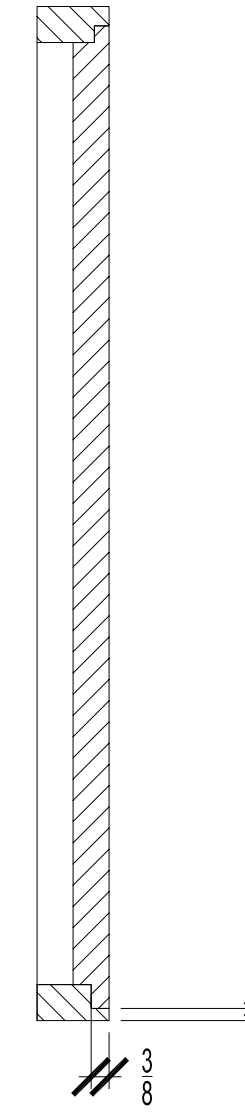
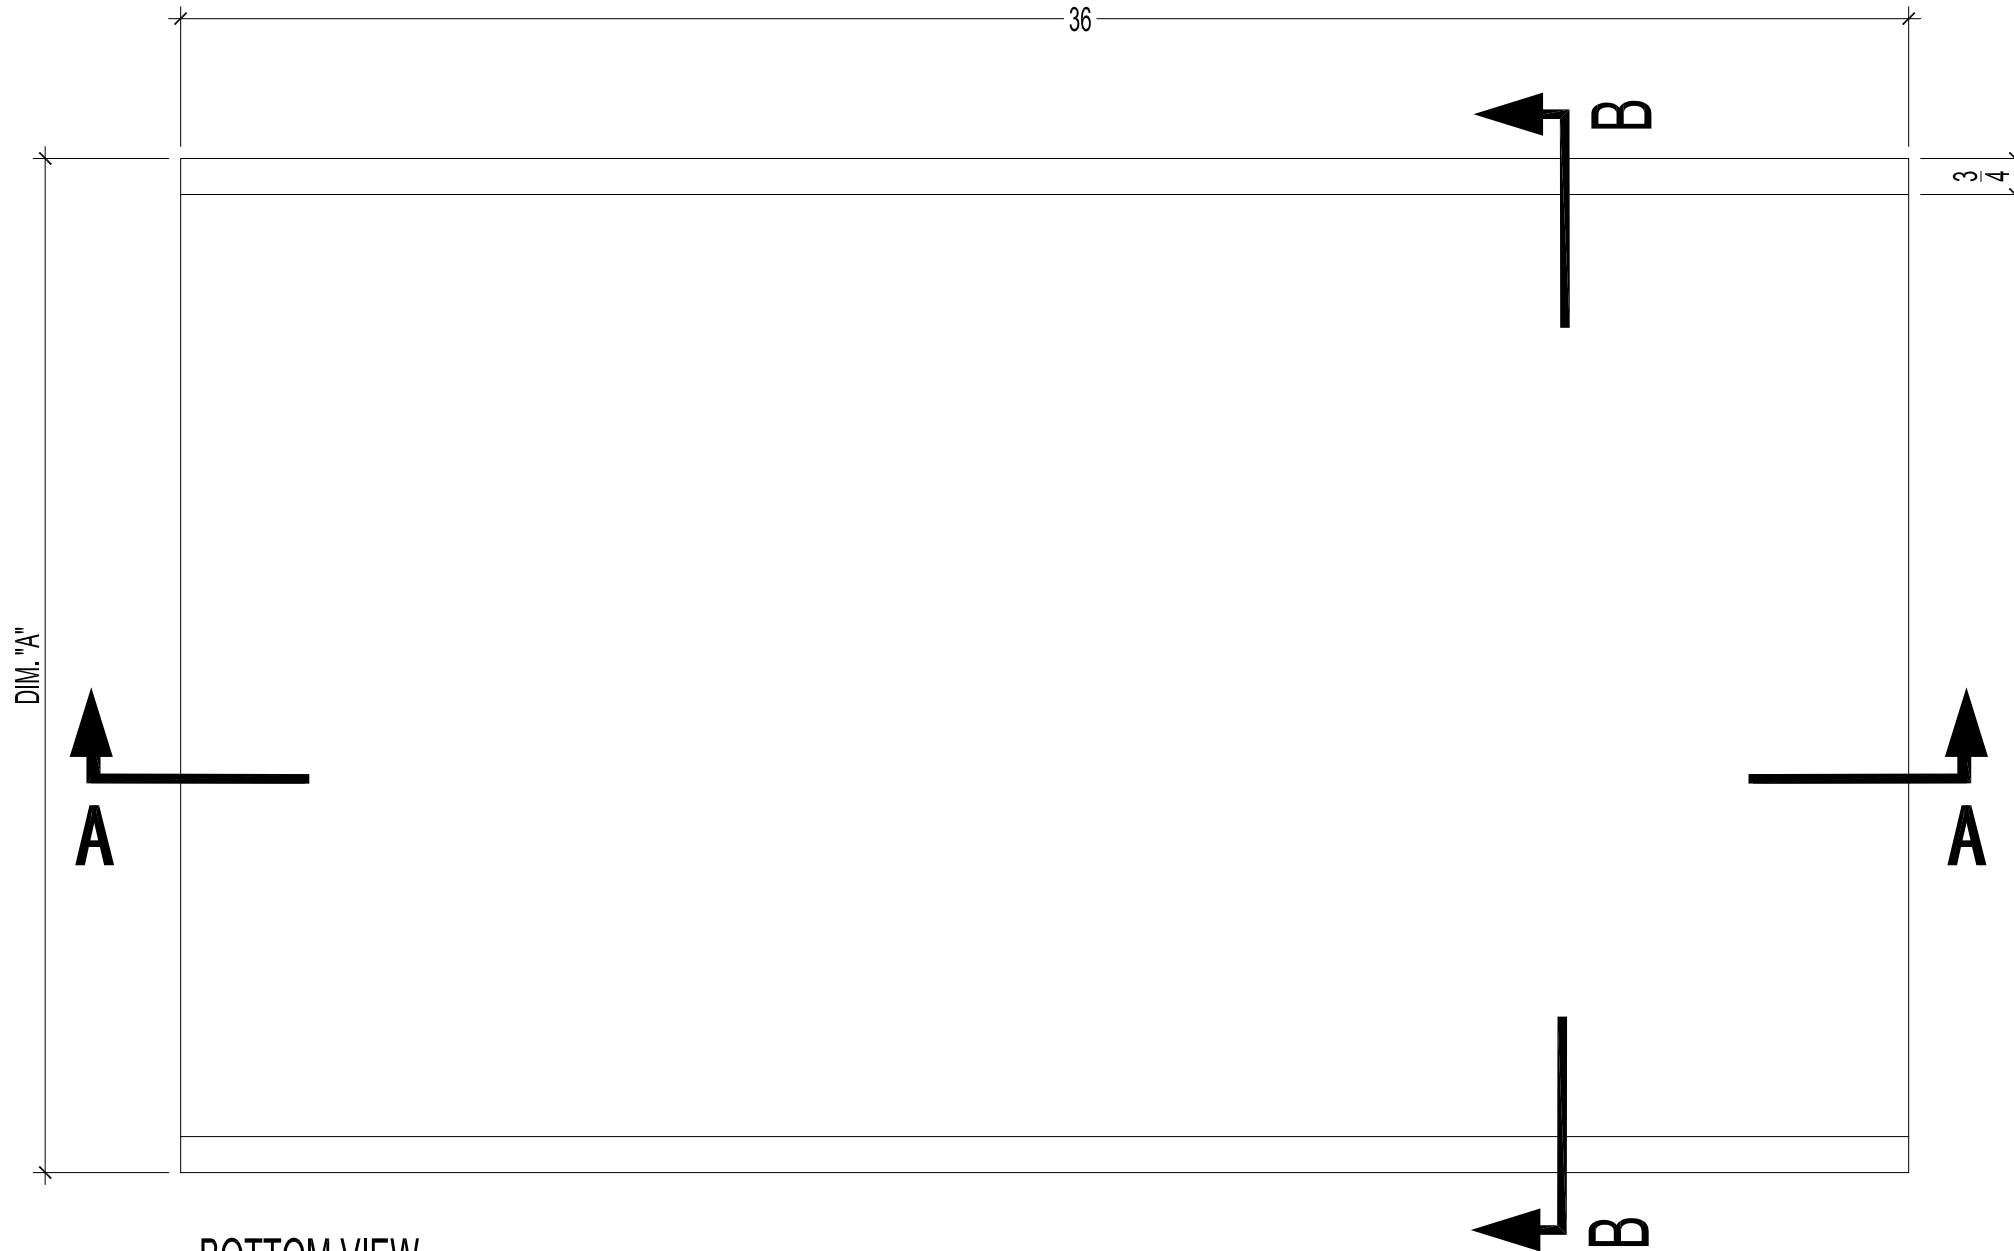


NOTES:

1. SEE DRAWING A3-1-1.


FOR ESTEY SHELVES ONLY		
QTY.	DIM. "A"	
9	12-3/4"	
10	21-1/2"	
10	24"	
22	25-1/2"	

NO.	REVISION/DESCRIPTION	BY	DATE
SEALS			



1/4" SOLID OAK EDGE, BOTH SIDES.

DRN BY: TC	CHK BY:	APPROVED
DATE: 2005.07.29	USER APPROVAL	

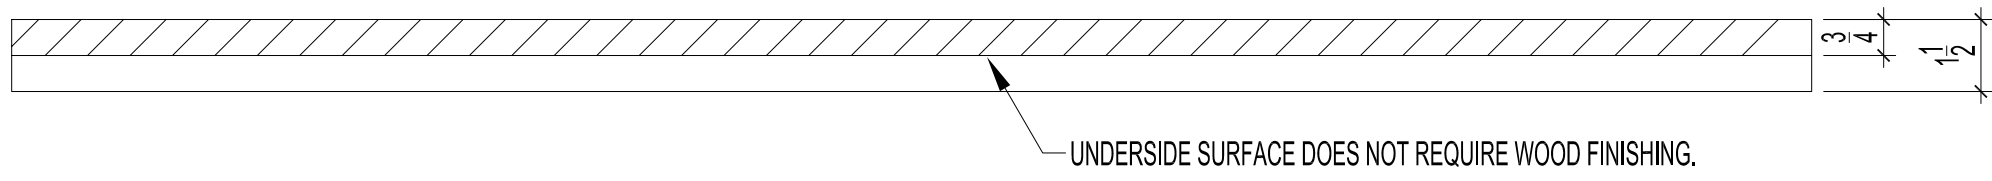

 CITY OF WINNIPEG
 PLANNING, PROPERTY &
 DEVELOPMENT DEPARTMENT
 CIVIC ACCOMODATIONS DIVISION
 300-65 GARRY ST., R3C 4K4

PROJECT
MILLENIUM LIBRARY
 CONSTRUCTION & DELIVERY OF END PANELS
 FOR LIBRARY SHELVING
 251 DONALD STREET

SHEET TITLE
ESTEY SHELVING
CANOPY TOP MIDDLE
BOTTOM VIEW

SCALE AS SHOWN	PROJECT NO. 466-2005	SHEET NO. A3-1-2
-------------------	-------------------------	---------------------

BOTTOM VIEW
SCALE: 1:4



SECTION "A-A"