


BOTTOM VIEW

SCALE: 3"=1'-0" 48 REQ'D

3/4" X 1-1/2"
OAK BOARD
EDGING S4S

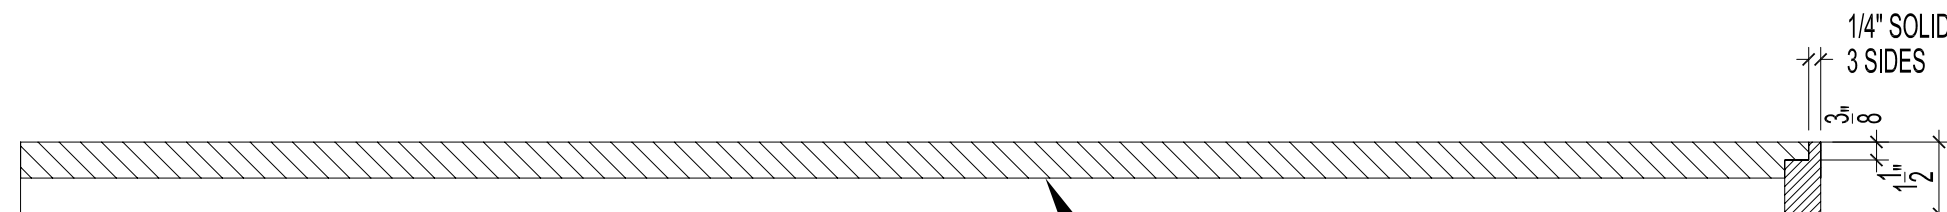

SECTION "A-A"

SCALE: 3"=1'-0"

WOOD FINISH NOT REQUIRED
ON UNDERSIDE

NOTES:

1. WOOD FINISH & WOOD GRAIN TO MATCH EXISTING MILLWORK. UNDERSIDE SURFACE DOES NOT REQUIRE FINISH. CONTACT CONTRACT ADMINISTRATOR FOR MORE INFORMATION & MANDATORY SITE VISIT.

2. ALL DIMENSIONS ARE FOR REFERENCE ONLY. THE CONTRACTOR SHALL VISIT THE SITE AND SATISFY ONESELF ALL DIMENSIONS AND DETAIL INFORMATION SHOWN ARE CORRECT.

NO.	REVISION/DESCRIPTION	BY	DATE
-----	----------------------	----	------

SEALS

DRN BY: TC	CHK BY:	APPROVED
------------	---------	----------

DATE: 2005.08.02
USER APPROVAL



CITY OF WINNIPEG
PLANNING, PROPERTY &
DEVELOPMENT DEPARTMENT
CIVIC ACCOMODATIONS DIVISION
300-65 GARRY ST., R3C 4K4

PROJECT
MILLENNIUM LIBRARY
CONSTRUCTION & DELIVERY OF END PANELS
FOR LIBRARY SHELVING
251 DONALD STREET

SHEET TITLE
**CANOPY TOP END
TOP VIEW
SECTION**

SCALE AS SHOWN	PROJECT NO. 466-2005	SHEET NO. A6-1-2
-------------------	-------------------------	---------------------