

NOTES:

1. WOOD FINISH & WOOD GRAIN TO MATCH EXISTING MILLWORK. UNDERSIDE SURFACE DOES NOT REQUIRE FINISH. CONTACT CONTRACT ADMINISTRATOR FOR MORE INFORMATION & MANDATORY SITE VISIT.

2. ALL DIMENSIONS ARE FOR REFERENCE ONLY. THE CONTRACTOR SHALL VISIT THE SITE AND SATISFY ONESELF ALL DIMENSIONS AND DETAIL INFORMATION SHOWN ARE CORRECT.

| NO. | REVISION/DESCRIPTION | BY | DATE |
|-----|----------------------|----|------|
|-----|----------------------|----|------|

SEALS

| | | |
|------------|---------|----------|
| DRN BY: TC | CHK BY: | APPROVED |
|------------|---------|----------|

| | |
|---------------------|---------------|
| DATE: 2005.08.02 | USER APPROVAL |
|---------------------|---------------|




CITY OF WINNIPEG
PLANNING, PROPERTY &
DEVELOPMENT DEPARTMENT
CIVIC ACCOMODATIONS DIVISION
300-65 GARRY ST., R3C 4K4

PROJECT
MILLENNIUM LIBRARY
CONSTRUCTION & DELIVERY OF END PANELS
FOR LIBRARY SHELVING
251 DONALD STREET


SHEET TITLE
CANOPY TOP MIDDLE
TOP VIEW
SECTION

| | | |
|-------------------|-------------------------|---------------------|
| SCALE AS SHOWN | PROJECT NO. 466-2005 | SHEET NO. A6-1-3 |
|-------------------|-------------------------|---------------------|

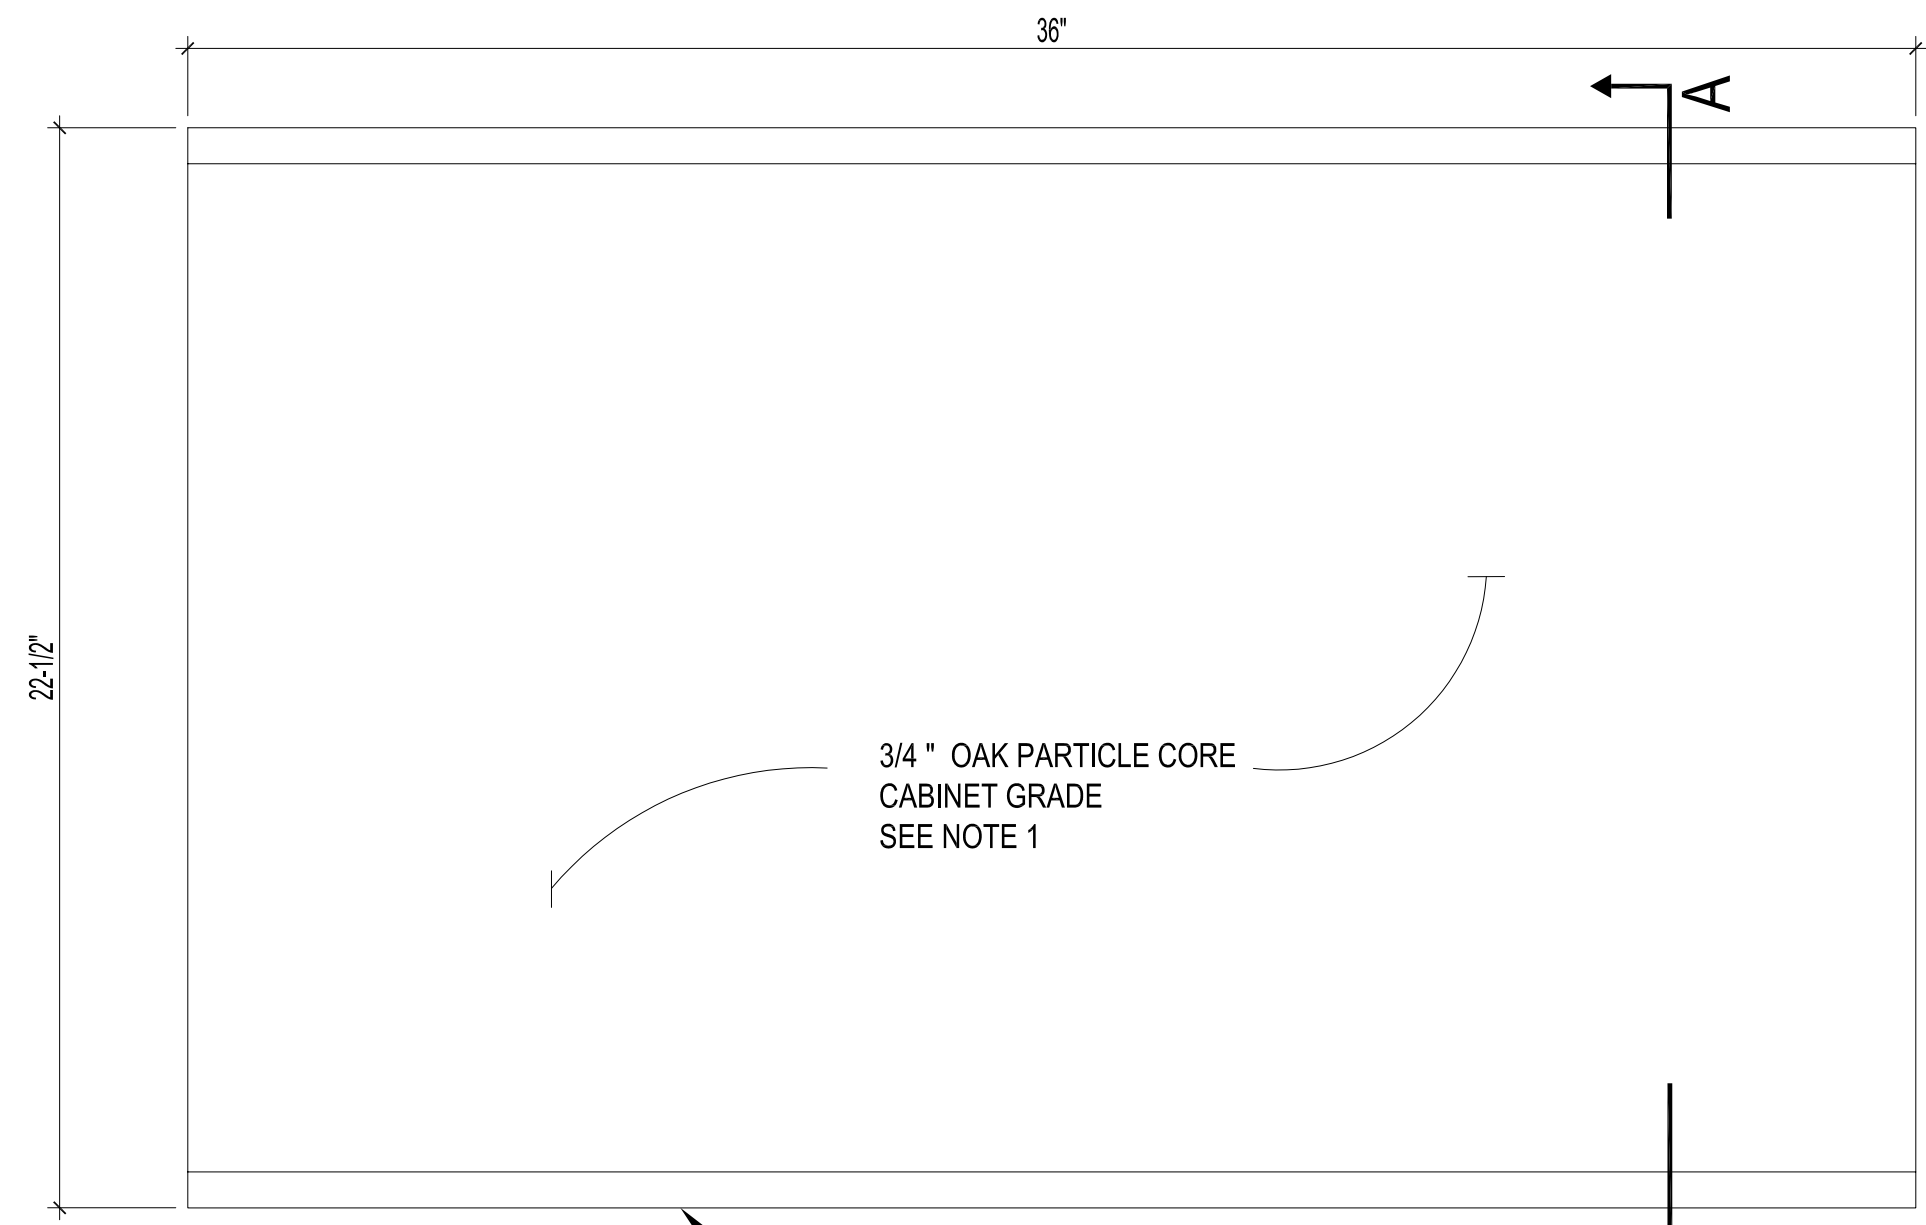

BOTTOM VIEW

SCALE: 3"=1'-0" 32 REQ'D

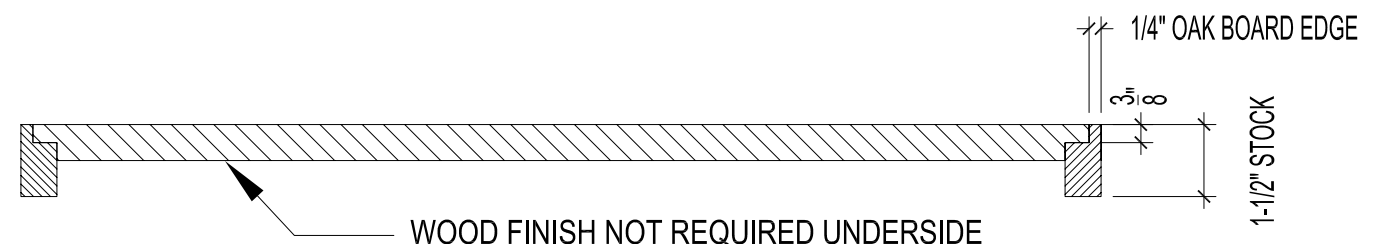

SECTION "A-A"

SCALE: 3"=1'-0"