




FILE NAME: 200213610.dwgA1  
 DATE: 2005.08.19  
 DESCRIPTION: PARTIAL FRONT ENTRANCE PLAN - RENOVATION  
 PROJECT No: 2002-136  
 ADDRESS: 227 PROVENCHEUR BLVD.

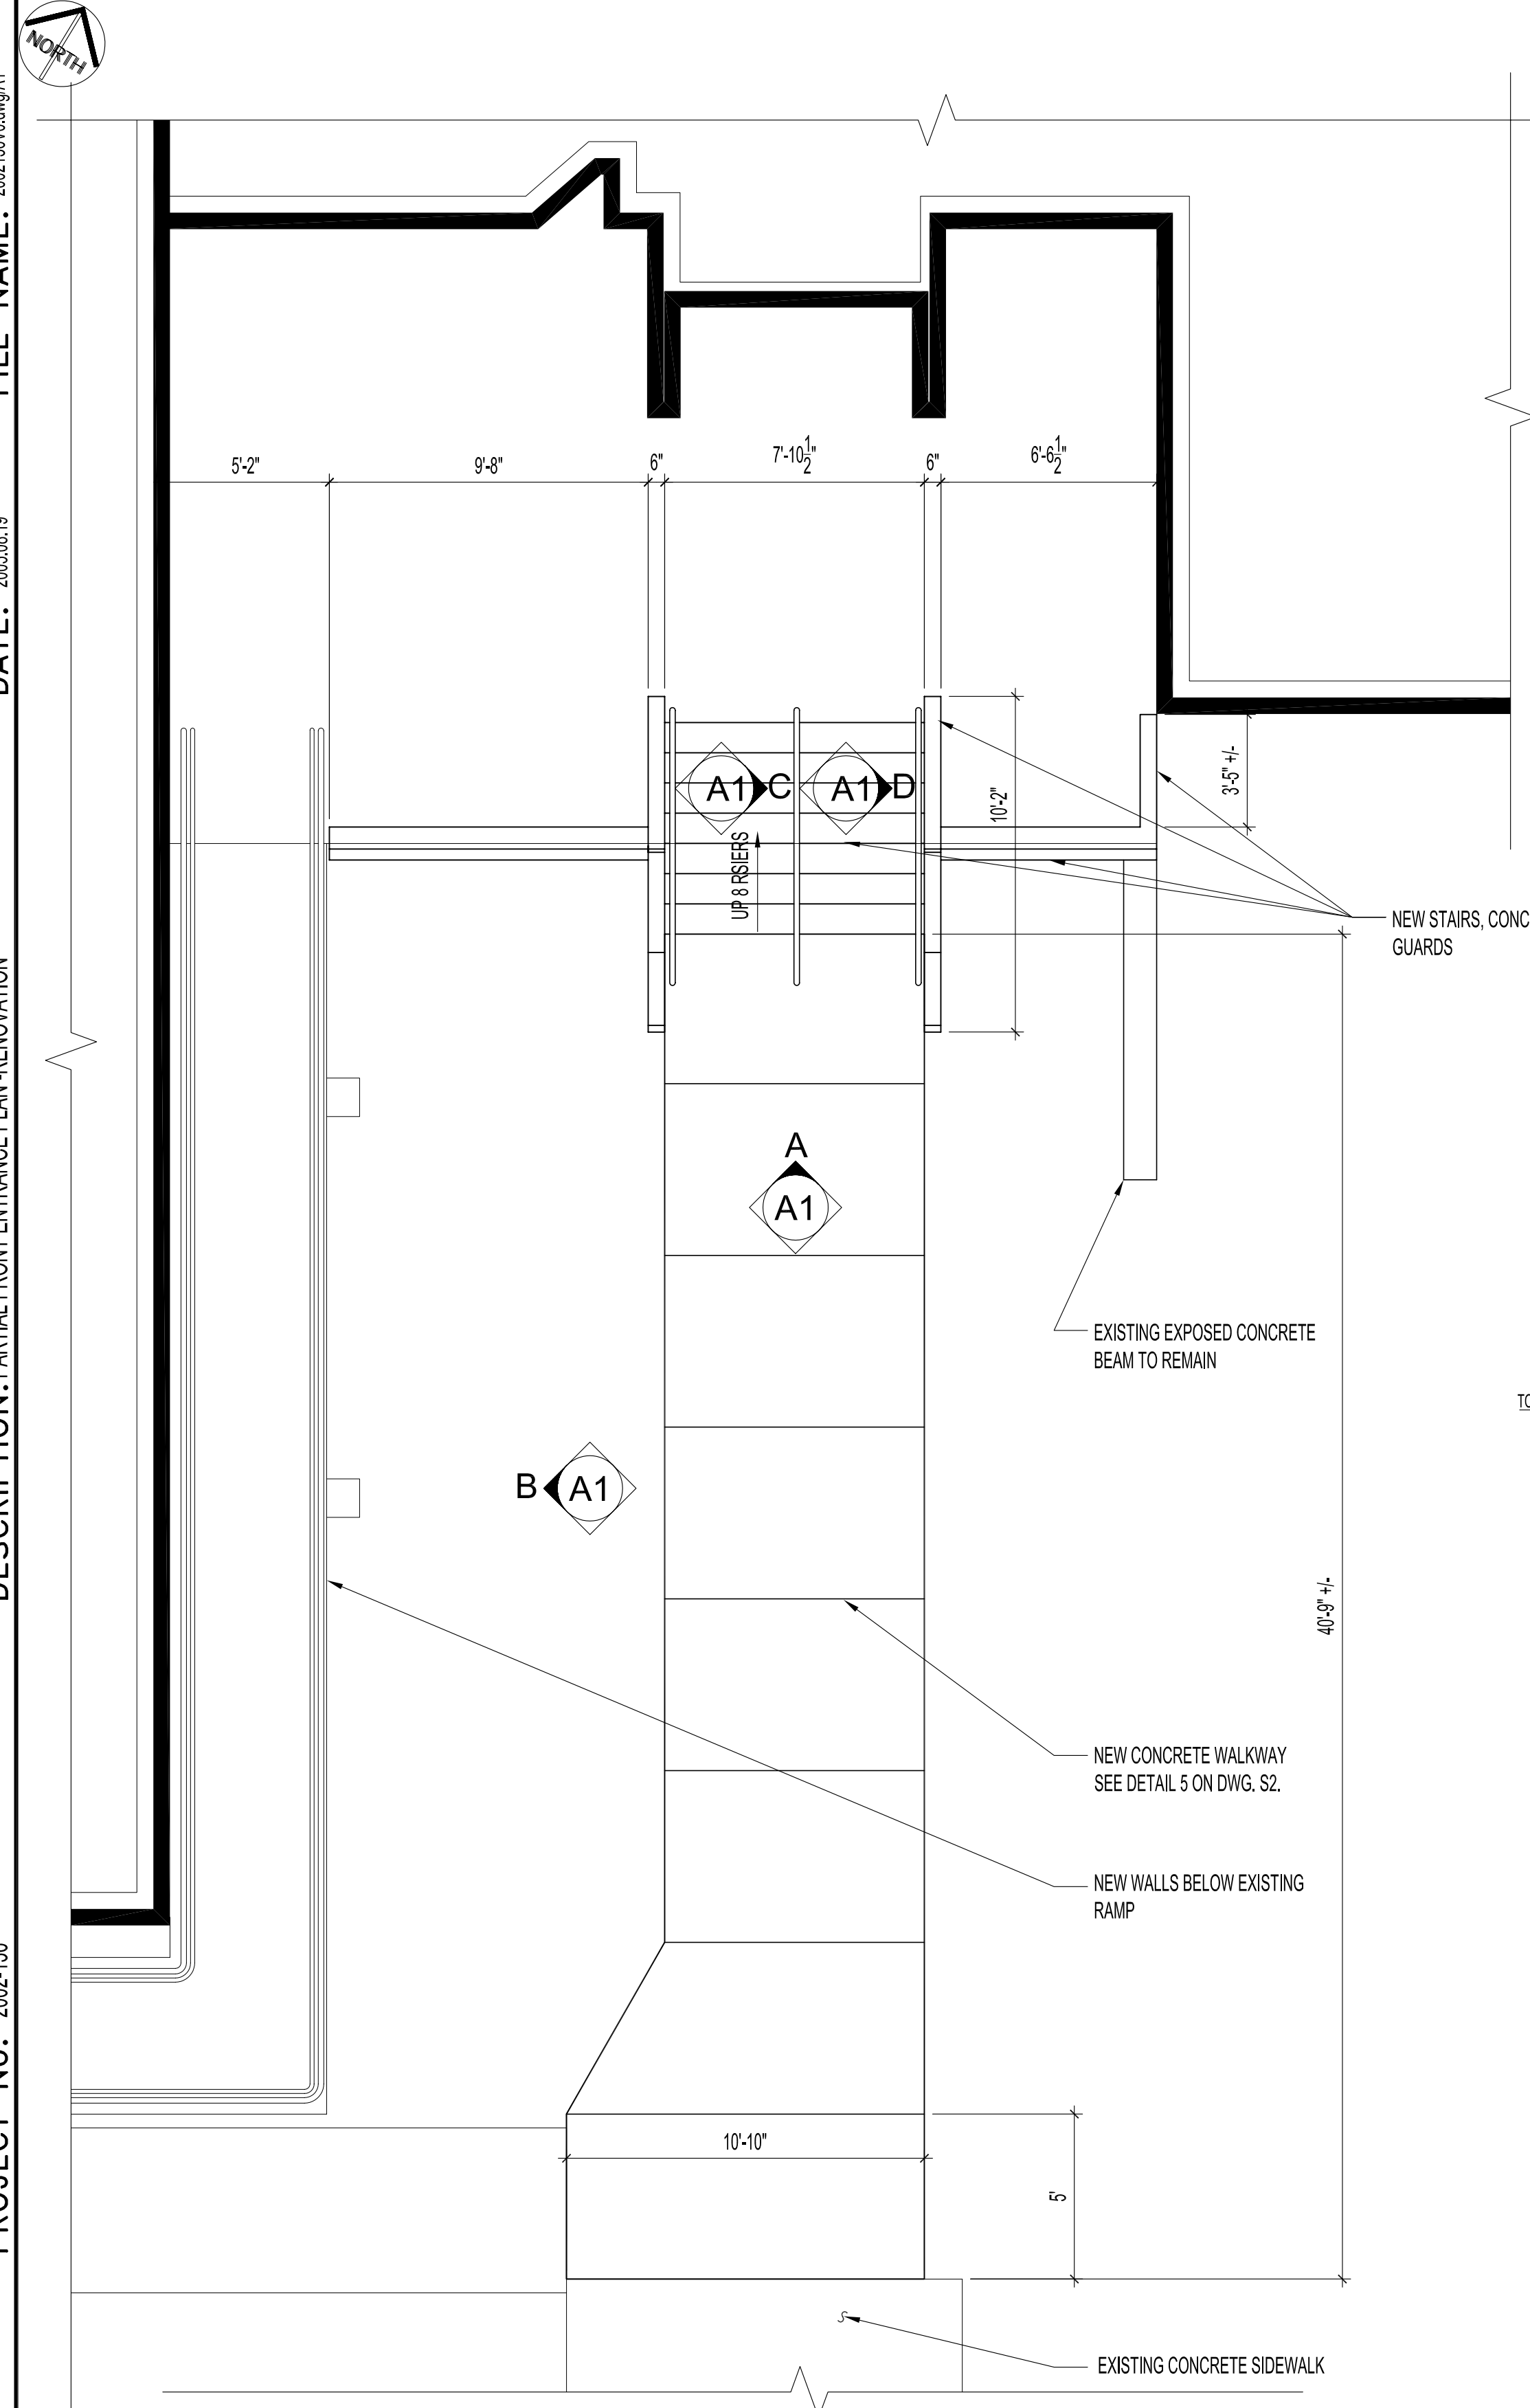


PARTIAL FRONT ENTRANCE PLAN - RENOVATION  
 SCALE: 1/4"=1'-0"

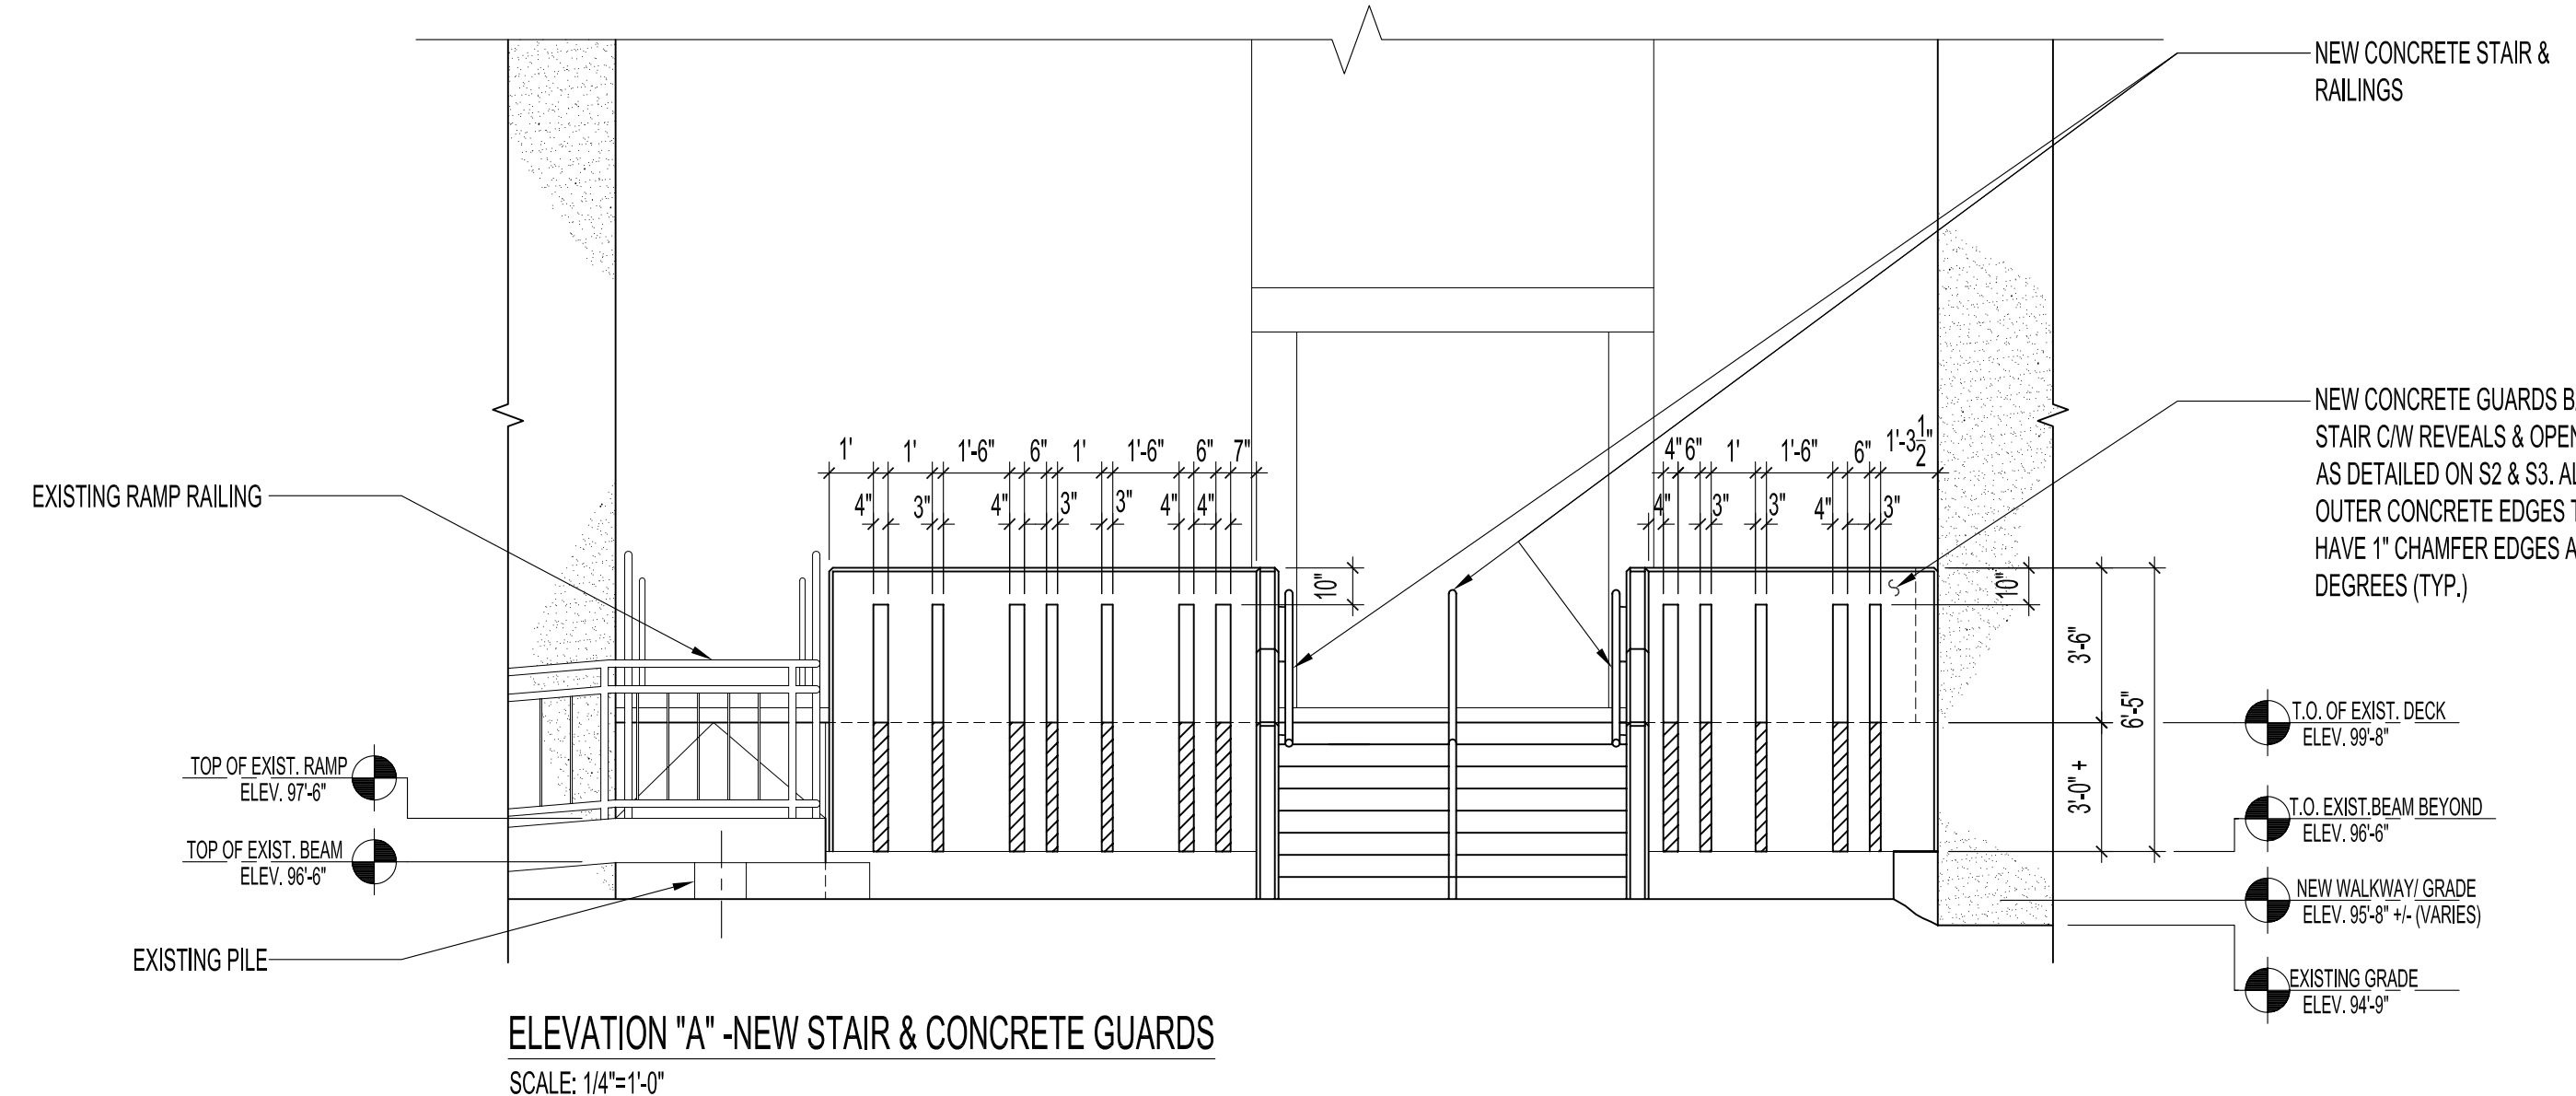

ELEVATION "A" - NEW STAIR & CONCRETE GUARDS  
 SCALE: 1/4"=1'-0"

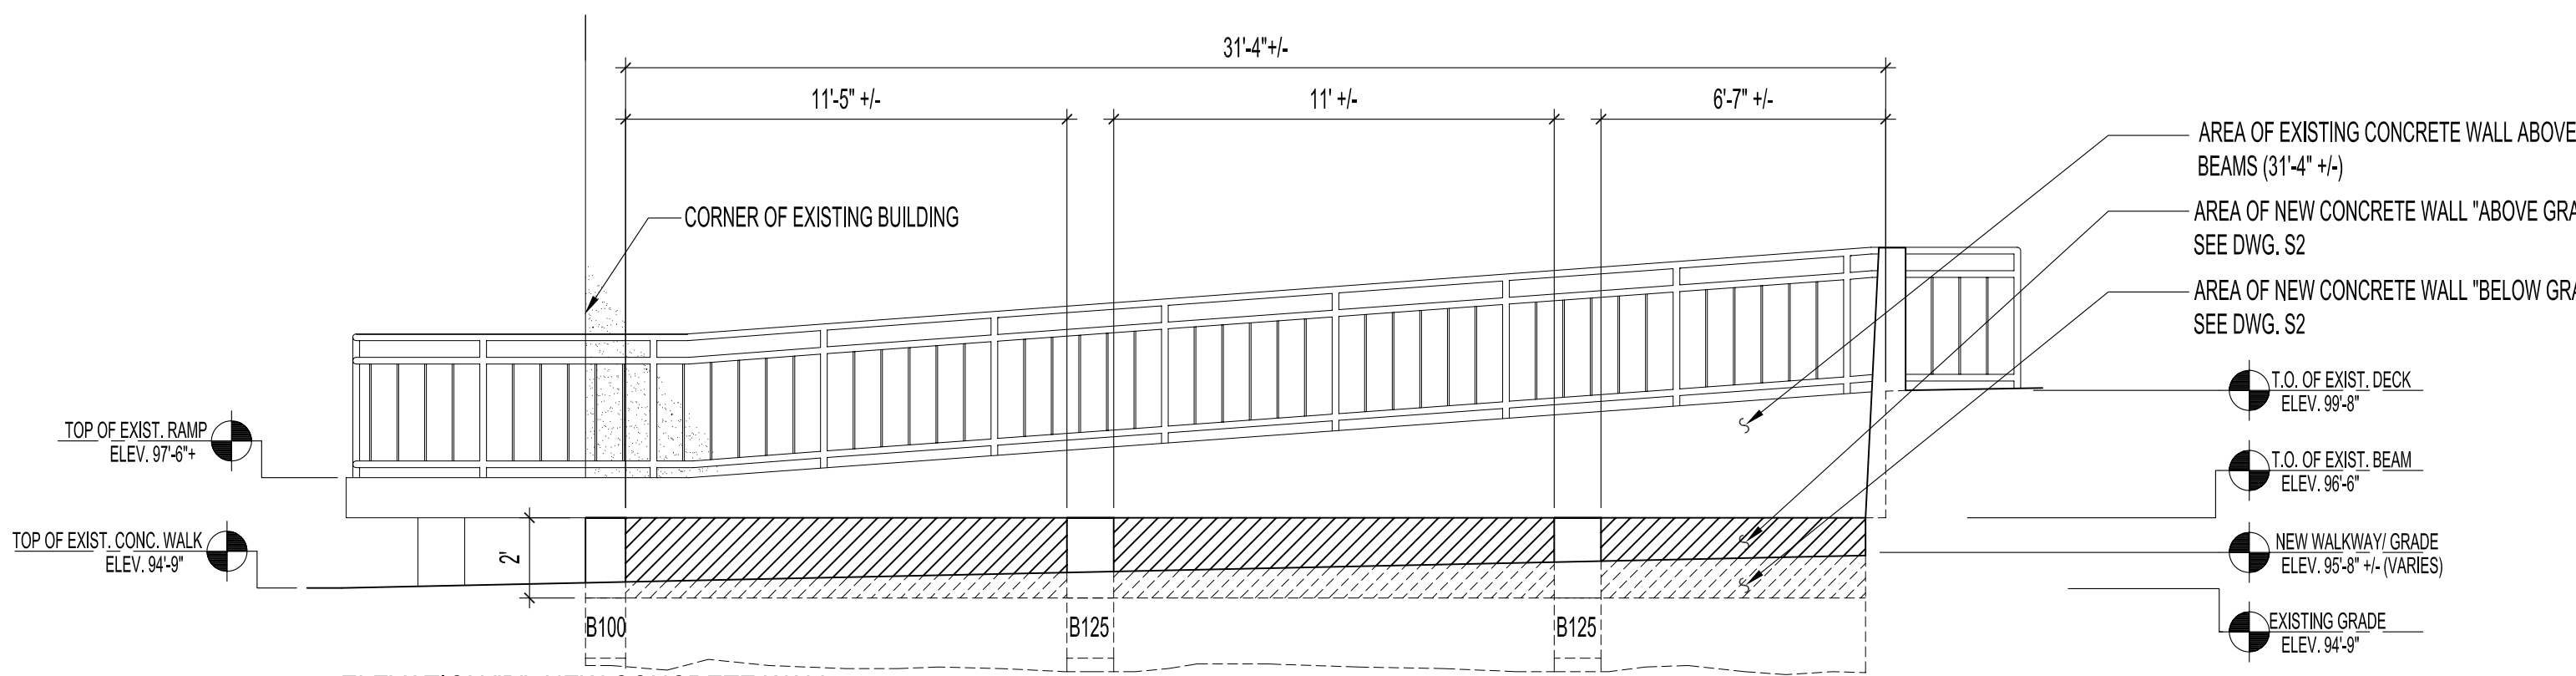


ELEVATION "B" - NEW CONCRETE WALL  
 SCALE: 1/4"=1'-0"

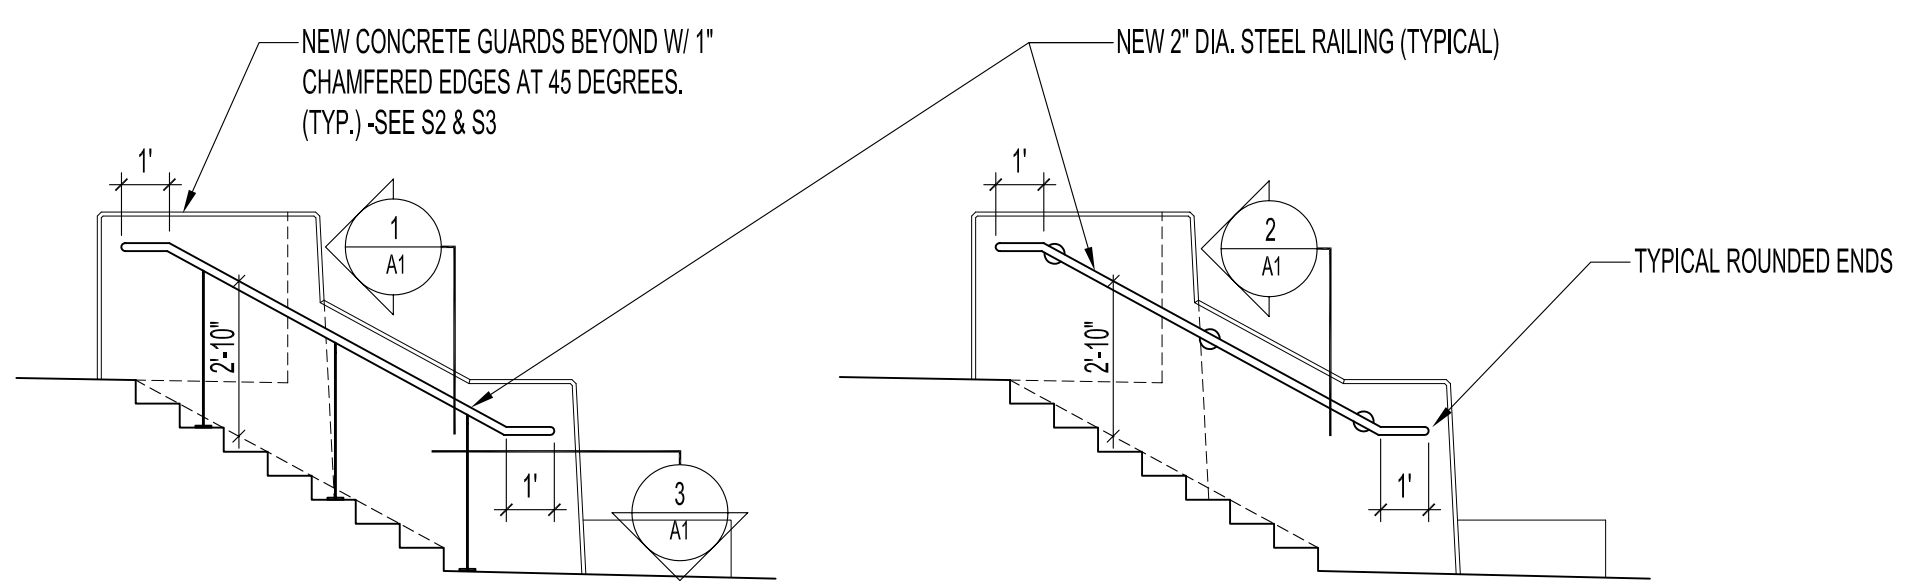

ELEVATION "C" - STAIR CENTER RAILING  
 SCALE: 1/4"=1'-0"

ELEVATION "D" - STAIR WALL RAILING (TYP.)  
 SCALE: 1/4"=1'-0"

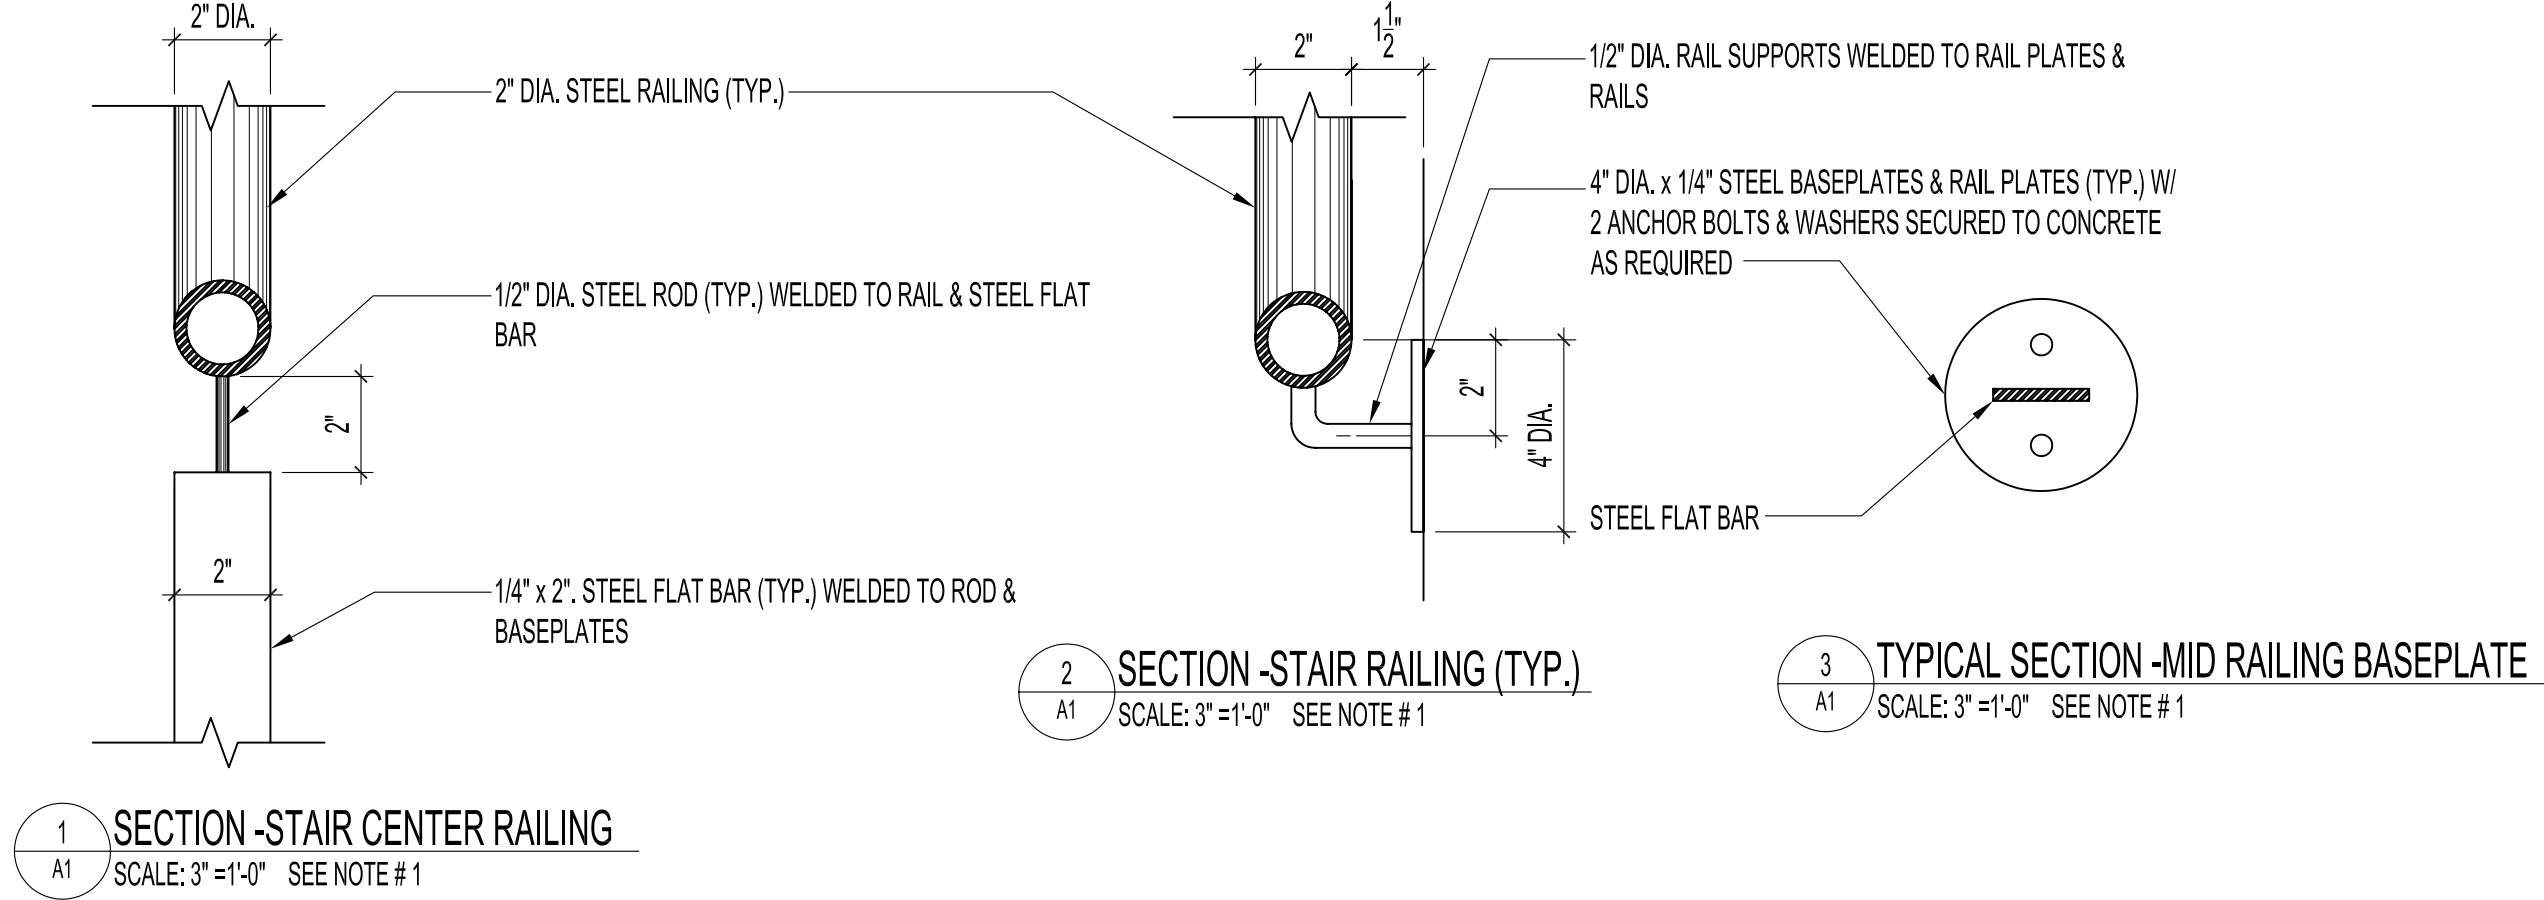

1 SECTION - STAIR CENTER RAILING  
 SCALE: 3"=1'-0" SEE NOTE #1

2 SECTION - STAIR RAILING (TYP.)  
 SCALE: 3"=1'-0" SEE NOTE #1

3 TYPICAL SECTION - MID RAILING BASEPLATE  
 SCALE: 3"=1'-0" SEE NOTE #1

NOTES :

PAINT NOTE:

- ALL RAILING STEEL COMPONENTS SHALL BE WELDED & GROUND SMOOTH, PRIMED AND PAINTED W/ TWO COATS RUST PROOF ENAMEL PAINT, COLOUR BLACK.
- EXISTING RAILINGS AT REAR ENTRANCE TO BE REPAINTED AS PER PAINT NOTE 1.

ORIGINAL SEALED BY:  
 R.K. FOK LI Arch.  
 Date: 2005.08.19

NO.	REVISION/DESCRIPTION	BY	DATE
SEALS			

DRAWN BY: MMK  
 DATE: 2005.08.19  
 CHECKED BY: USER APPROVAL  
 APPROVED

CITY OF WINNIPEG  
 PLANNING, PROPERTY &  
 DEVELOPMENT DEPARTMENT  
 CIVIC ACCOMMODATIONS DIVISION  
 300 - 65 GARRY ST. R3C 4K4

PROJECT  
 DISTRICT 5 POLICE STATION  
 CONCRETE ENTRANCE DECK UPGRADE  
 (FRONT & REAR)  
 227 PROVENCHEUR BOULEVARD

SHEET TITLE  
 PARTIAL FRONT ENTRANCE PLAN  
 RENOVATION & SECTIONS

SCALE	PROJECT NO.	SHEET NO.
AS SHOWN	2002-136	A1

DRAWING SHEET SIZE: A1 (841mm x 594mm) PLOT 1:1