




1 SECTION -STAIR SIDE PANELS (TYPICAL FOR BOTH SIDES)
S1 S3 / SCALE: 1/2" = 1'-0"

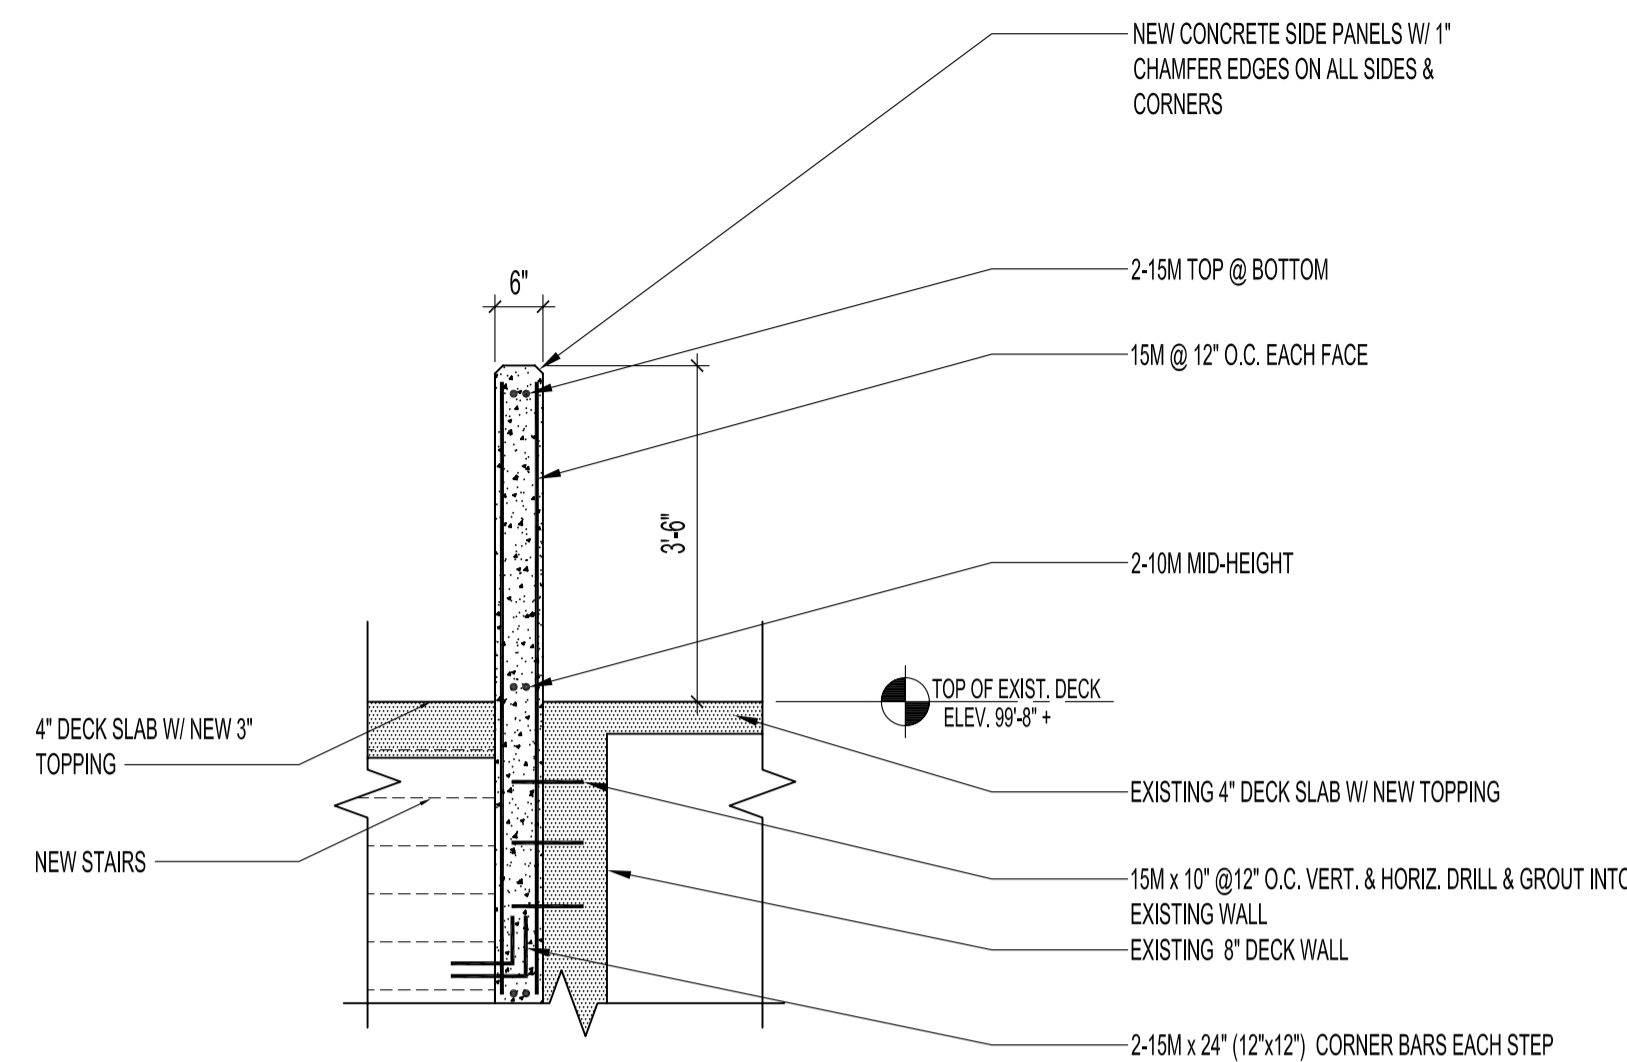


2 SECTION -TYPICAL STAIR SIDE PANELS
S1 S3 / SCALE: 1/2" = 1'-0"

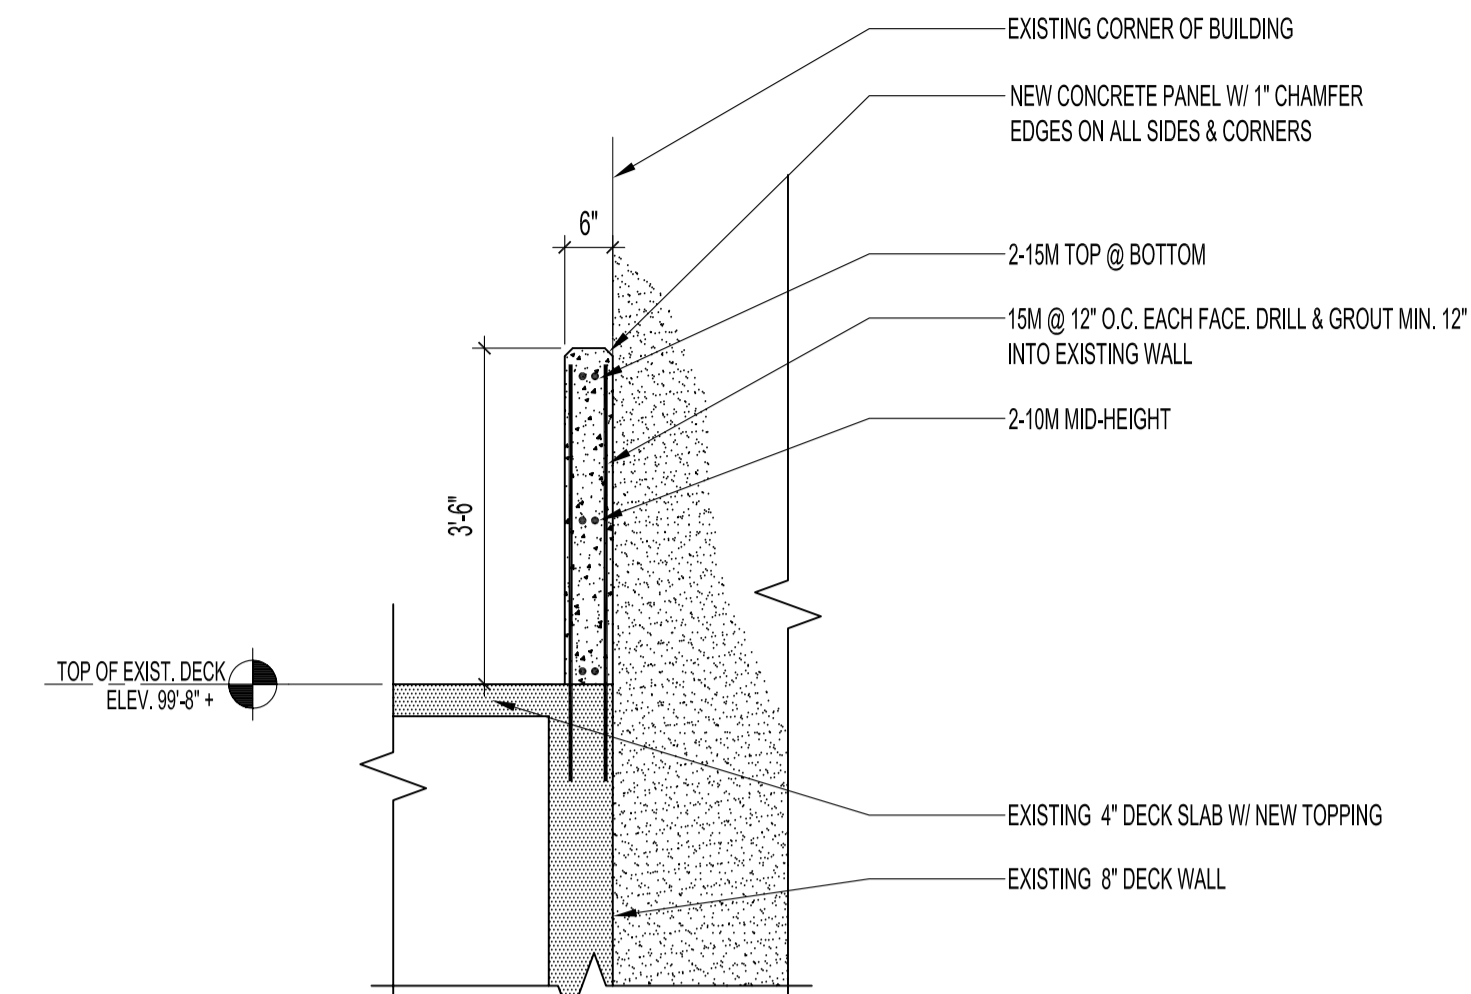

3 SECTION -END PANEL
S1 S3 / SCALE: 1/2" = 1'-0"

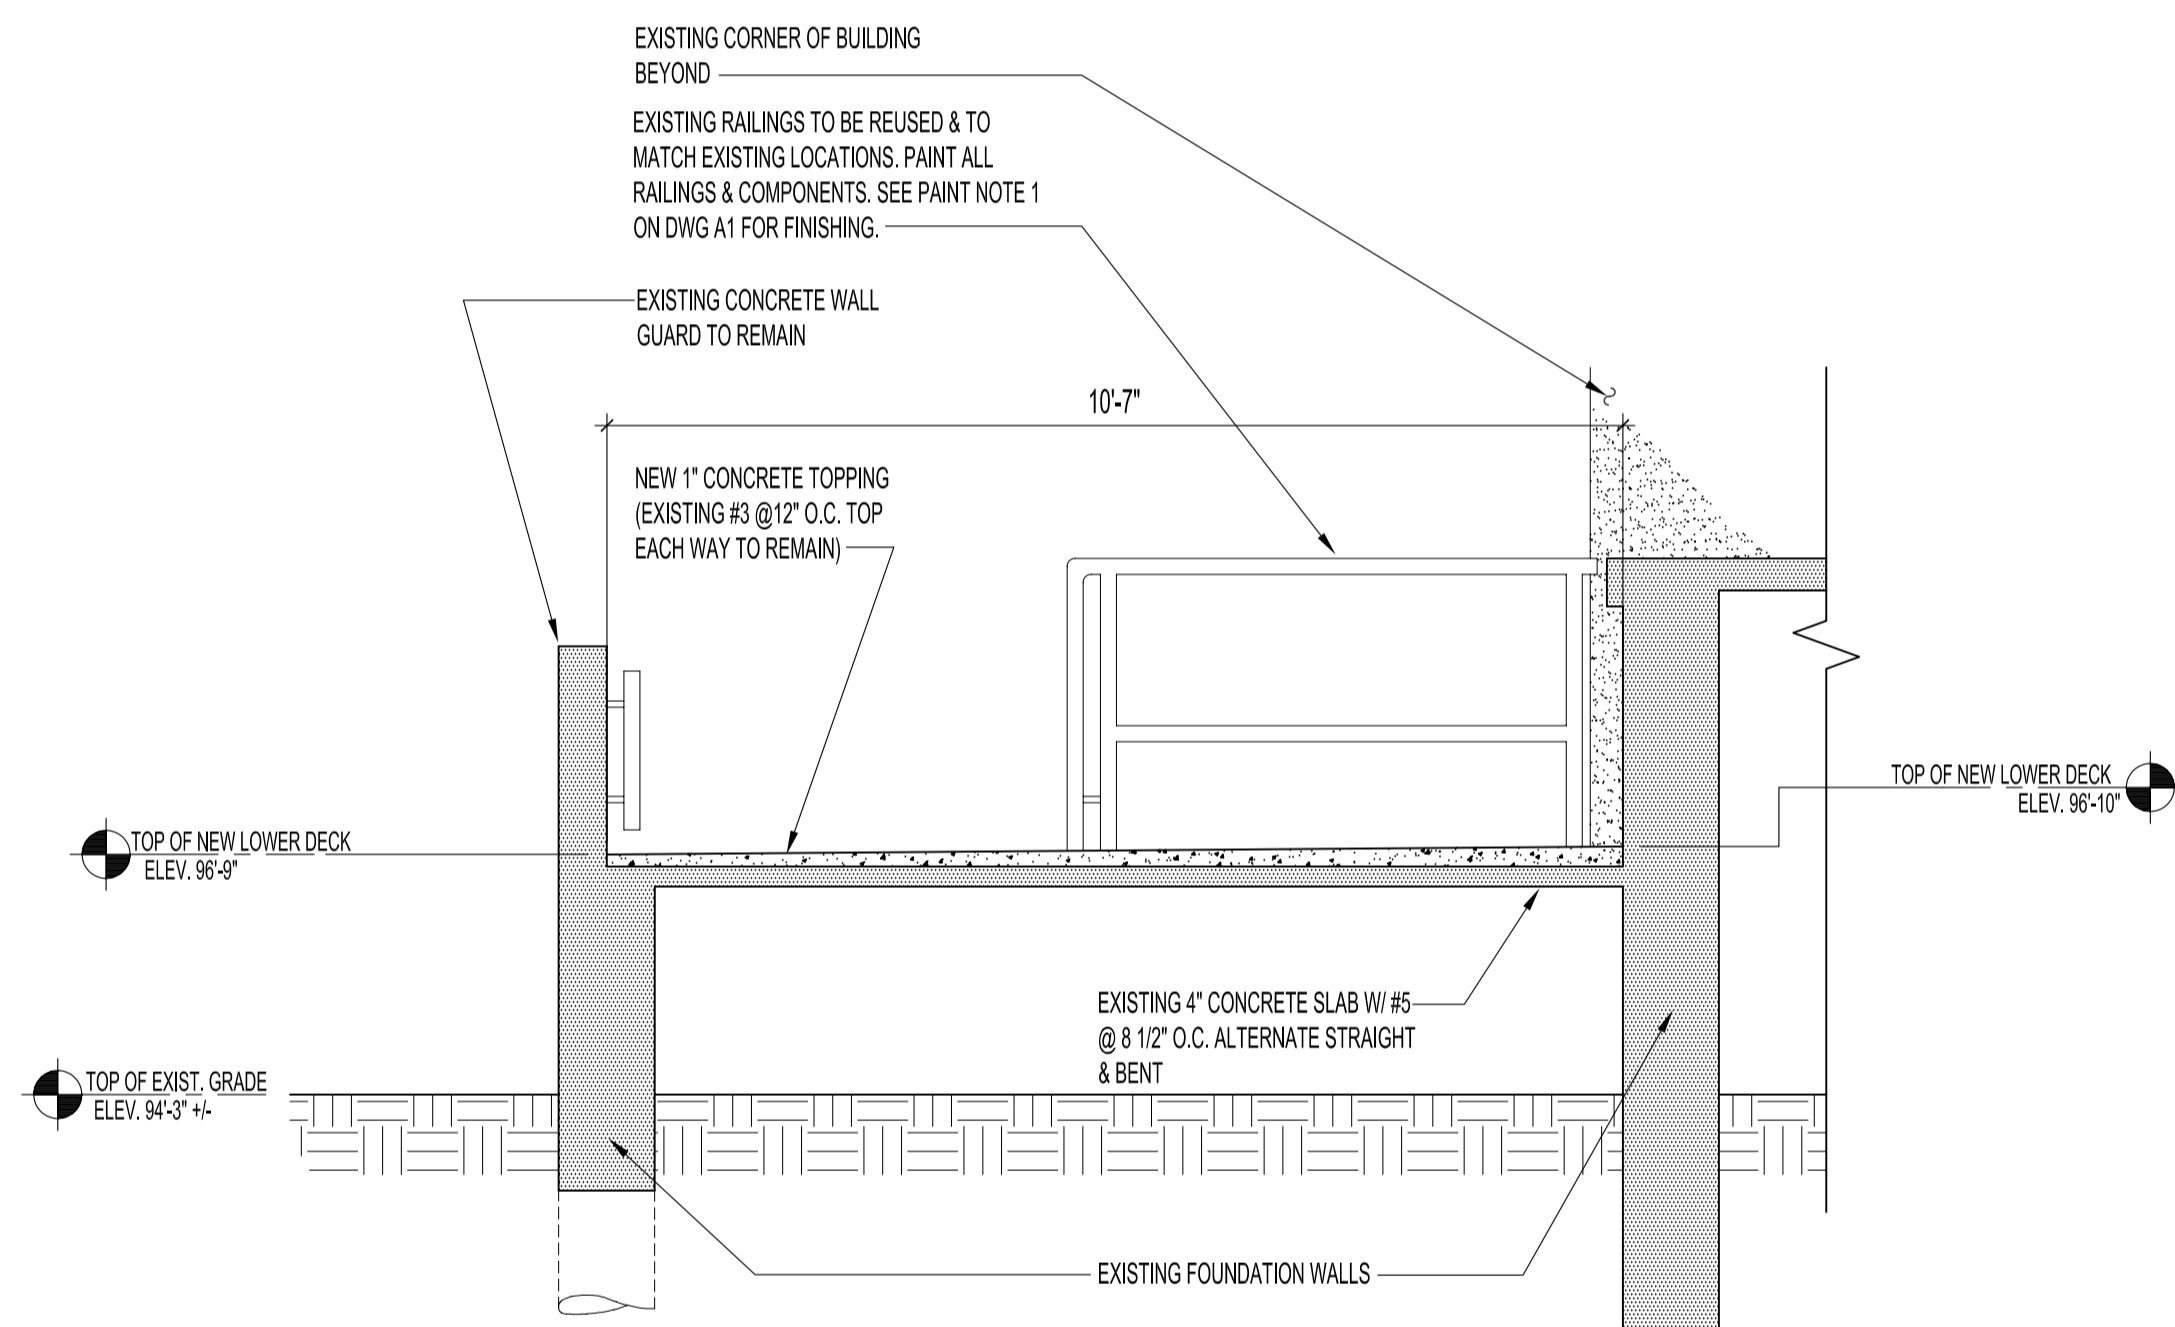

4 SECTION -REAR ENTRANCE DECK
S1 S3 / SCALE: 1/2" = 1'-0"

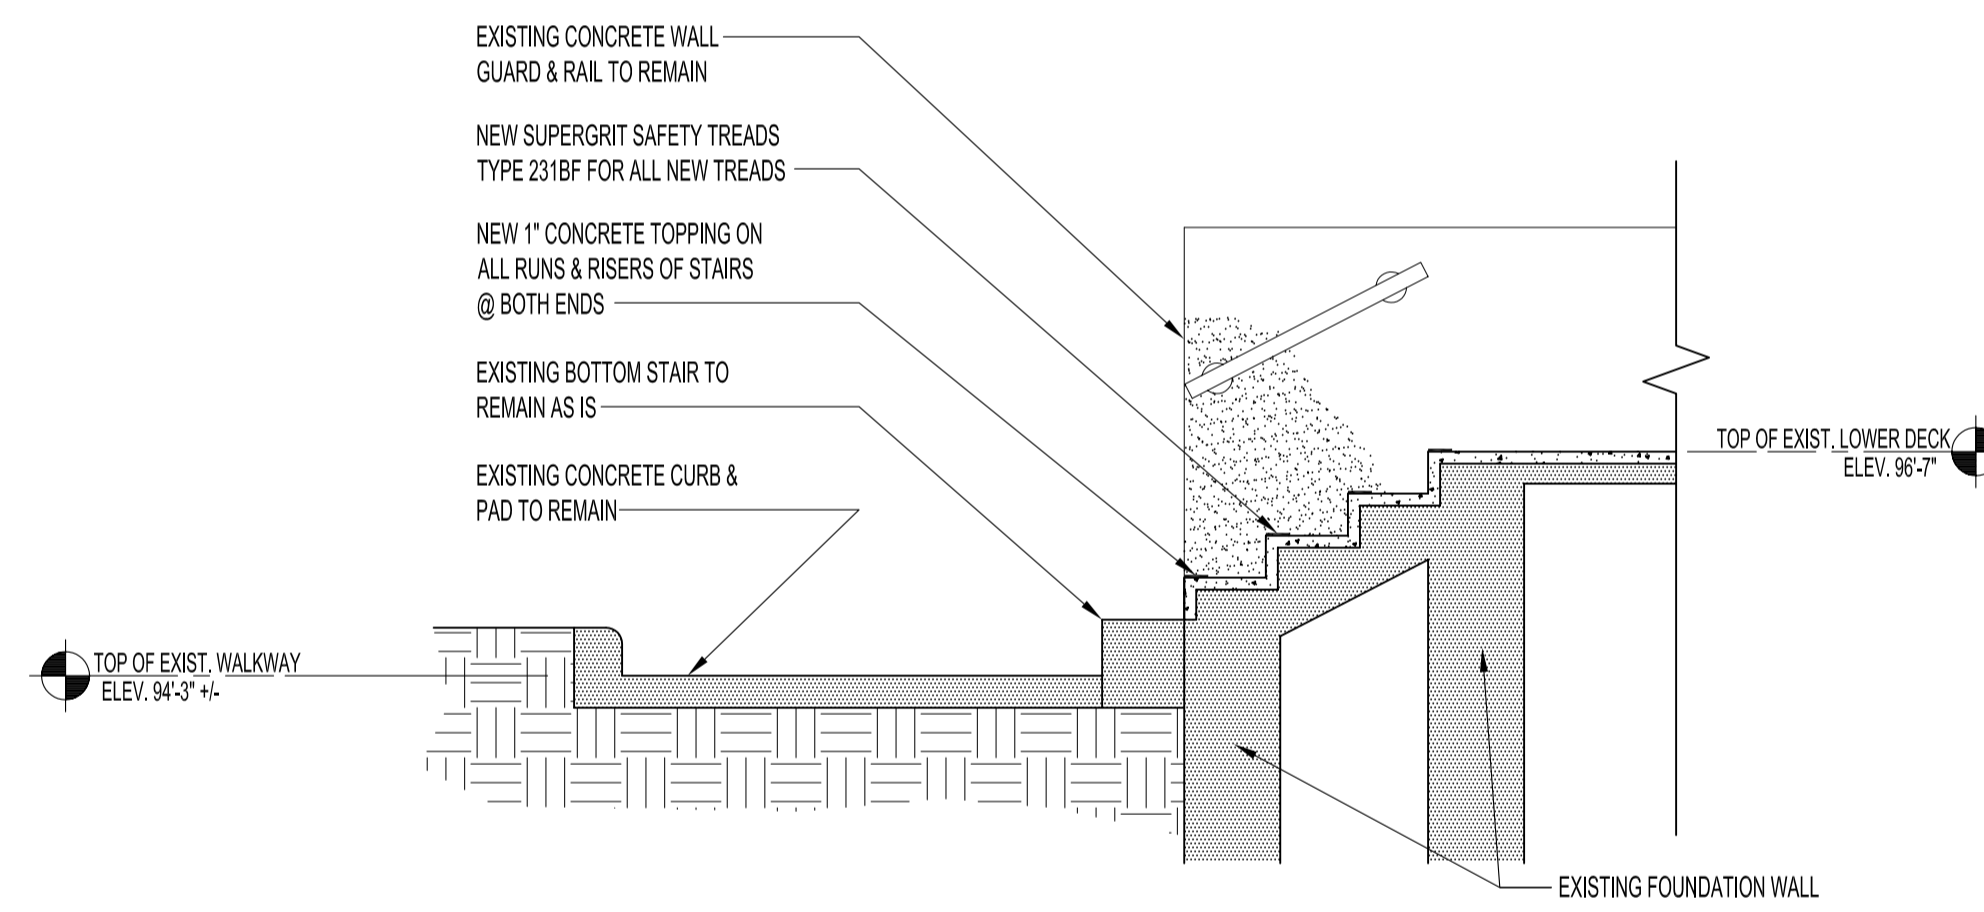


5 SECTION -REAR ENTRANCE STAIRS
S1 S3 / SCALE: 1/2" = 1'-0"

ORIGINAL SEALED BY:
B.T.M. Konzelman P. Eng.
Date: 2005.08.19

| NO. | REVISION/DESCRIPTION | BY | DATE |
|-------|----------------------|----|------|
| SEALS | | | |

| DRAWN BY | CHECKED BY | APPROVED |
|------------------|---------------|----------|
| MMK | | |
| DATE: 2005.08.19 | USER APPROVAL | |


CITY OF WINNIPEG
 PLANNING, PROPERTY &
 DEVELOPMENT DEPARTMENT
 CIVIC ACCOMMODATIONS DIVISION
 300 - 65 GARRY ST. R3C 4K4

PROJECT
 DISTRICT 5 POLICE STATION
 CONCRETE ENTRANCE DECK UPGRADE
 (FRONT & REAR)
 227 PROVENCHEUR BOULEVARD

SHEET TITLE

STRUCTURAL
SECTIONS

| SCALE | PROJECT NO. | SHEET NO. |
|----------|-------------|-----------|
| AS SHOWN | 2002-136 | S3 |