


SEWER CONNECTION DATA					
HOUSE No.	SIZE	JUNCTION LOCATION	PL INV	LOCATION AT PROPERTY LINE	COMMENTS
No. 708	150	11.0 S OF MH AT BERESFORD AVE	-	-	
No. 852	150	10.5 E OF MH AT ARGUE ST	-	-	

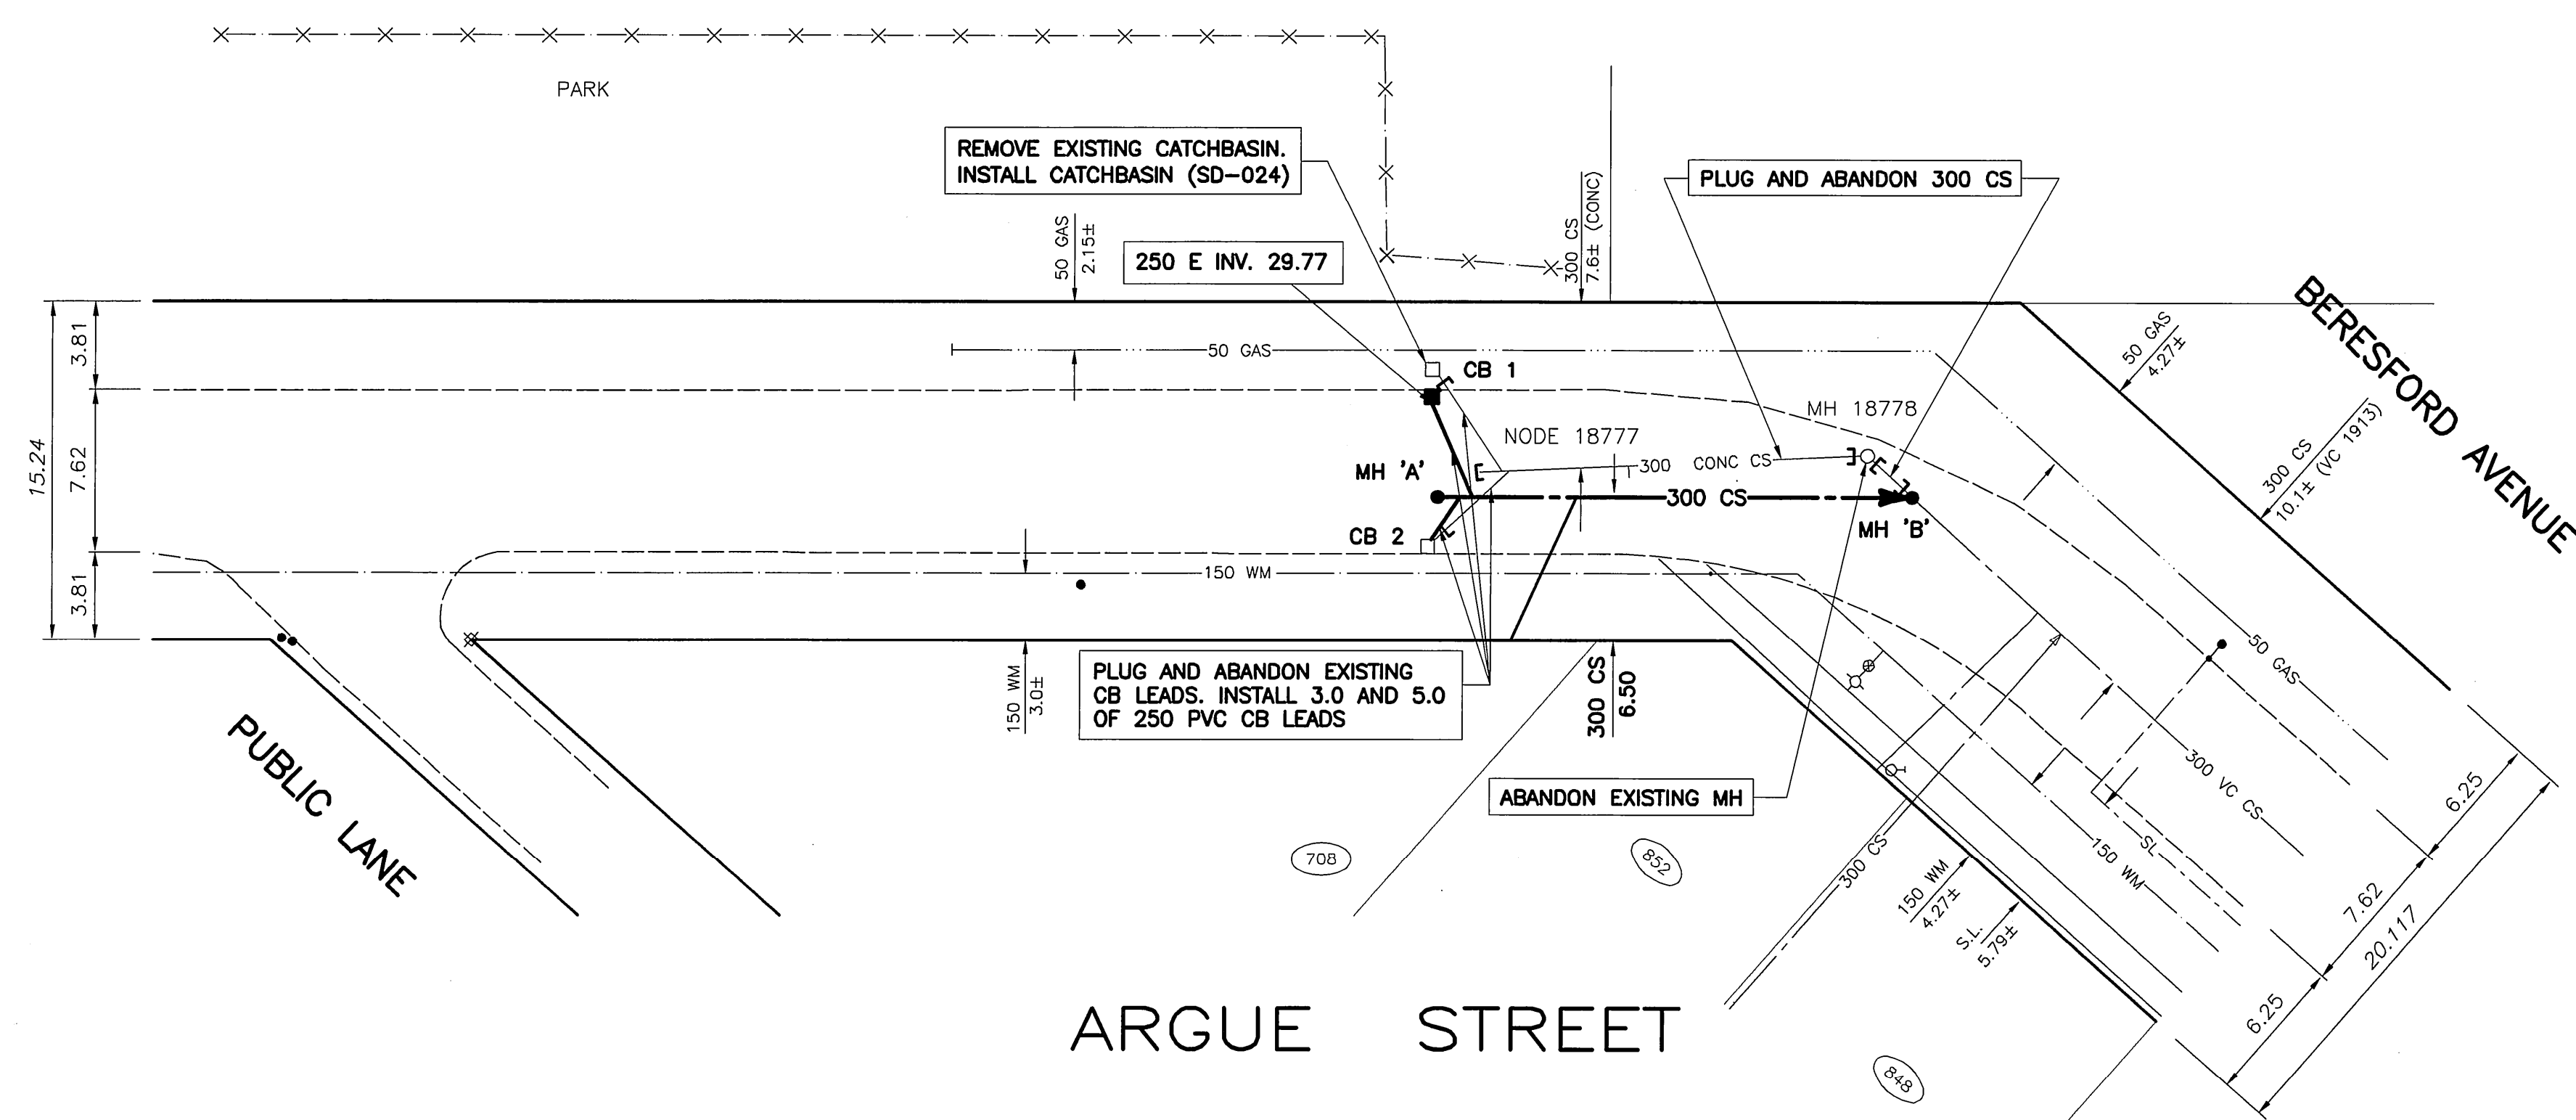

CATCHBASIN INFORMATION	
CATCHBASIN NUMBER	WORK REQUIRED
CB 1	REMOVE AND REPLACE
CB 2	NO REPAIRS REQUIRED

- GENERAL NOTES:**
- CHAINAGE IS ALONG WEST PROPERTY LINE OF ARGUE STREET.
- CONSTRUCTION NOTES:**
- ALL BACKFILL IN BOULEVARDS TO BE CLASS 5.
  - ALL BACKFILL IN PAVEMENT TO BE CLASS 3.
  - INSTALL SEWER USING TRENCHLESS METHODS.
  - INSTALL NEW SEWER SERVICES TO PROPERTY LINE.
  - ALL CATCHBASIN LEADS ARE 250 PVC AT A MINIMUM 1.0% UNLESS OTHERWISE NOTED.
  - CONFIRM LOCATION OF ALL SEWER SERVICES WITHIN RENEWAL LIMITS.

**APEGM**  
 Certificate of Authorization  
 Wardrop Engineering Inc.  
 No. 195 Expiry: April 30, 2006

EXISTING	LEGEND-PLAN	PROPOSED	EXISTING	LEGEND-PLAN	PROPOSED	EXISTING	LEGEND-PLAN	PROPOSED
150 WM	WATERMAIN	150 WM	BEND			ANCHOR		
400 FM	FEEDERMAIN	400 FM	TEE			TREE		
300 LDS	LAND DRAINAGE SEWER	300 LDS	CURB STOP			LEGAL DIMENSION		
250 WWS	WASTEWATER SEWER	250 WWS	PLUG			SURVEY BAR		
300 CS	COMBINED SEWER	300 CS	MANHOLE			TRAFFIC SIGNAL		
200 FCM	FORCEMAIN	200 FCM	CATCHBASIN			GAS		
	JUNCTIONS		CURB INLET			HYDRO		
	HYDRANT		ADDRESS			MTS		
	VALVE		HYDRO POLE			SIDEWALK		
	REDUCER		LIGHT STANDARD			CURB		

**LOCATION APPROVED UNDERGROUND STRUCTURES**

SUPV. U/G STRUCTURES DATE COMMITTEE

NOTE: LOCATION OF UNDERGROUND STRUCTURES AS SHOWN ARE BASED ON THE BEST INFORMATION AVAILABLE. BUT NO GUARANTEE IS GIVEN THAT ALL EXISTING UTILITIES ARE SHOWN OR THAT THE GIVEN LOCATIONS ARE EXACT. CONFIRMATION OF EXISTENCE AND EXACT LOCATION OF ALL SERVICES MUST BE OBTAINED FROM THE INDIVIDUAL UTILITIES BEFORE PROCEEDING WITH CONSTRUCTION.

NO.	REVISIONS	DATE	BY
-	ISSUED FOR TENDER	05.10.27	LC
-	REVISED AS PER CITY COMMENTS	05.09.30	GS
-	ISSUE FOR APPROVAL	05.08.18	GS

**WARDROP** Engineering Inc.

DESIGNED BY: GWC  
 CHECKED BY: [Signature]  
 DRAWN BY: NL  
 APPROVED BY: [Signature]  
 HORIZ. SCALE: 1:250  
 VERTICAL: 1:50  
 RELEASED FOR CONSTRUCTION  
 DATE: [Signature]

PROVINCE OF MANITOBA  
 L.G.P.  
 CHAMBERS  
 REGISTERED PROFESSIONAL ENGINEER

**THE CITY OF WINNIPEG**  
 WATER AND WASTE DEPARTMENT

2005 COMBINED SEWER RENEWALS AND SEWER REPAIRS - CONTRACT No. 16

ARGUE STREET  
 1st NODE SOUTH OF BERESFORD AVENUE TO MANHOLE AT BERESFORD AVENUE

CITY DRAWING NUMBER	05640
SHEET	8 OF 11
C5008	