



RALEIGH STREET

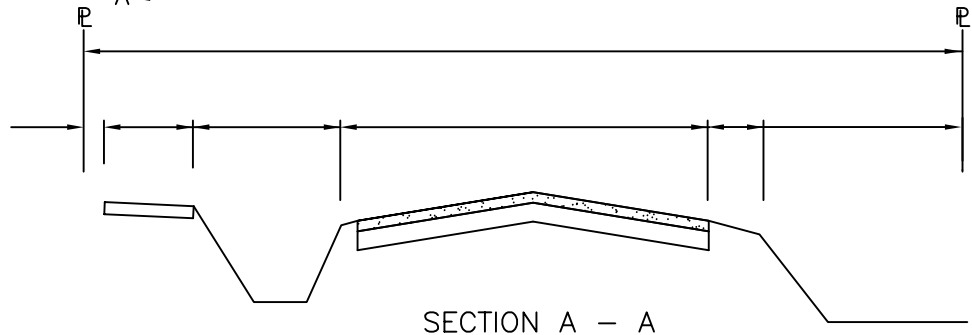

SECTION A - A

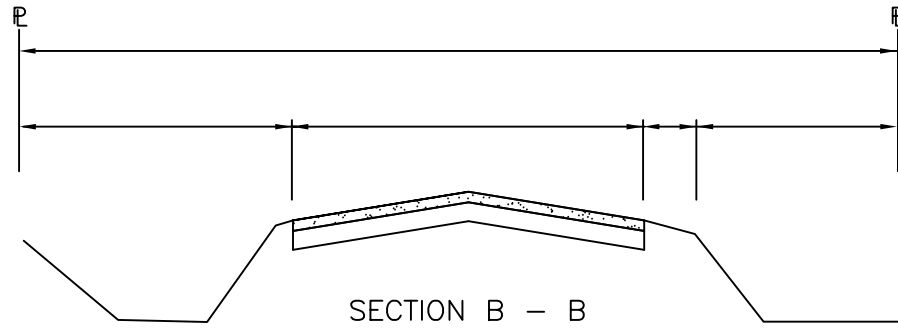

SECTION B - B

- ASPHALT OVERLAY COMPLETE WITH GEOTEXTILE INCLUDES
1. MINOR CURB RENEWAL
 2. MINOR PAVEMENT REPAIR
 3. MINOR WALK REPAIR

BID OPPORTUNITY NO. 53-2005



THE CITY OF WINNIPEG
 PUBLIC WORKS DEPARTMENT
ENGINEERING DIVISION
TECHNOLOGY SERVICES BRANCH
 106 - 1155 PACIFIC AVE

2005 RESIDENTIAL STREET RENEWALS
 ON RALEIGH STREET FROM
 EDISON AVENUE TO McLEOD AVENUE

DATE: 05-03-01	DRAWING NO. 08
DRAWN BY: C.T.	SCALE: N.T.S