



CHECK PRINT

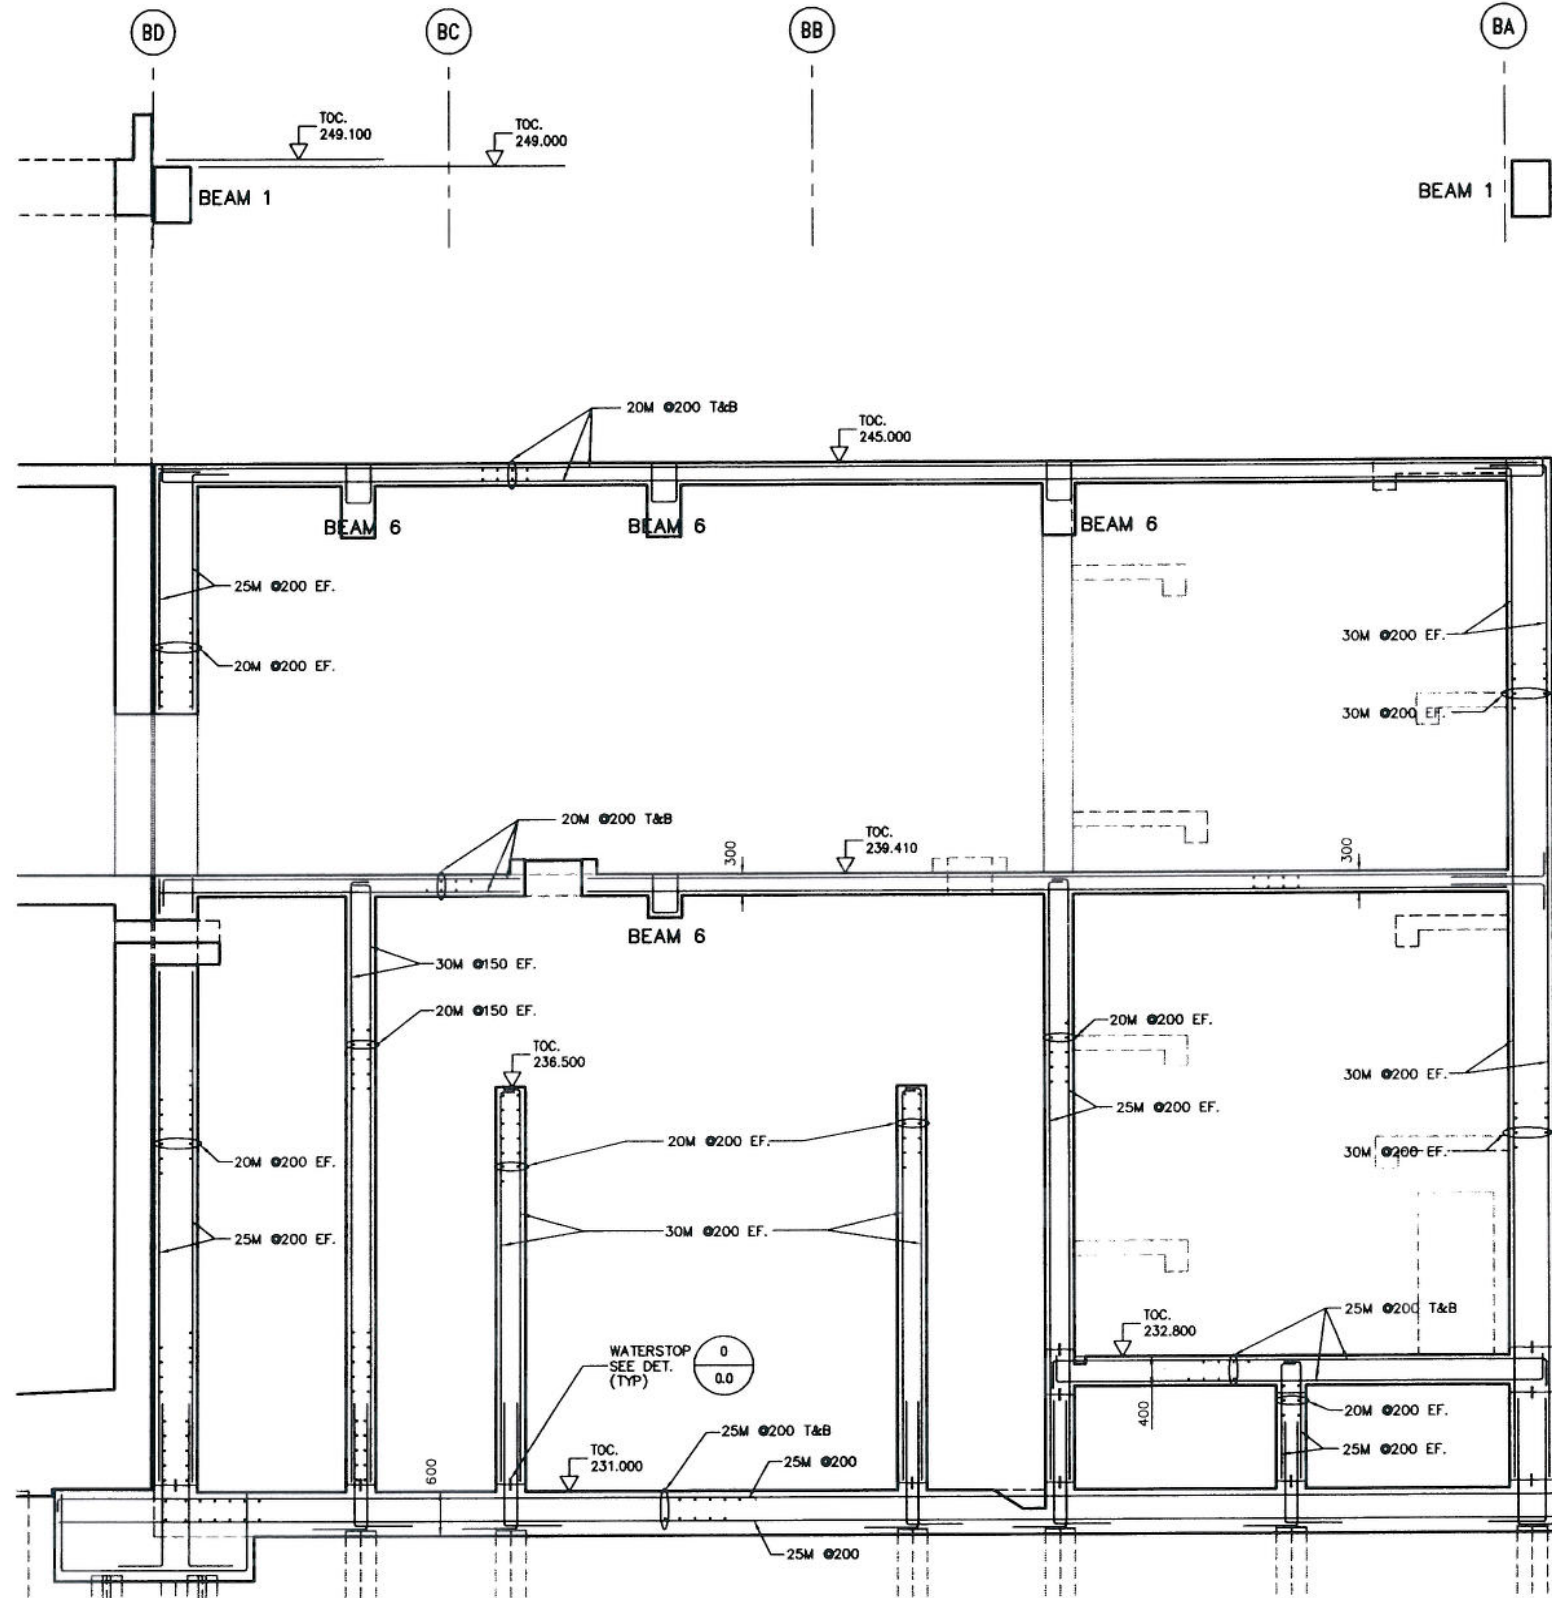

F SECTION  
S0101 1:50

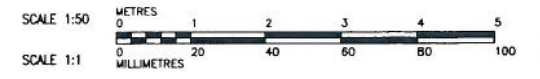

<table border="1"> <tr> <td>B.M. ELEV.</td> <td></td> </tr> <tr> <td></td> <td></td> </tr> <tr> <td></td> <td></td> </tr> <tr> <td></td> <td></td> </tr> </table>	B.M. ELEV.									ENGINEER'S SEAL <b>PRELIMINARY</b> NOT FOR CONSTRUCTION		CITY FILE NUMBER SHEET <u>  </u> OF <u>  </u>
	B.M. ELEV.											
DESIGNED BY DRAWN BY PM SCALE: 1:50	CHECKED BY APPROVED BY RELEASED FOR CONSTRUCTION BY:	CONSULTANT DRAWING NO. WF-S0205	CITY DRAWING NUMBER									
NO. REVISIONS DATE BY	DATE 2005/08/10 DATE	STRUCTURAL FILTRATION AREA SECTION										