



CHECK PRINT

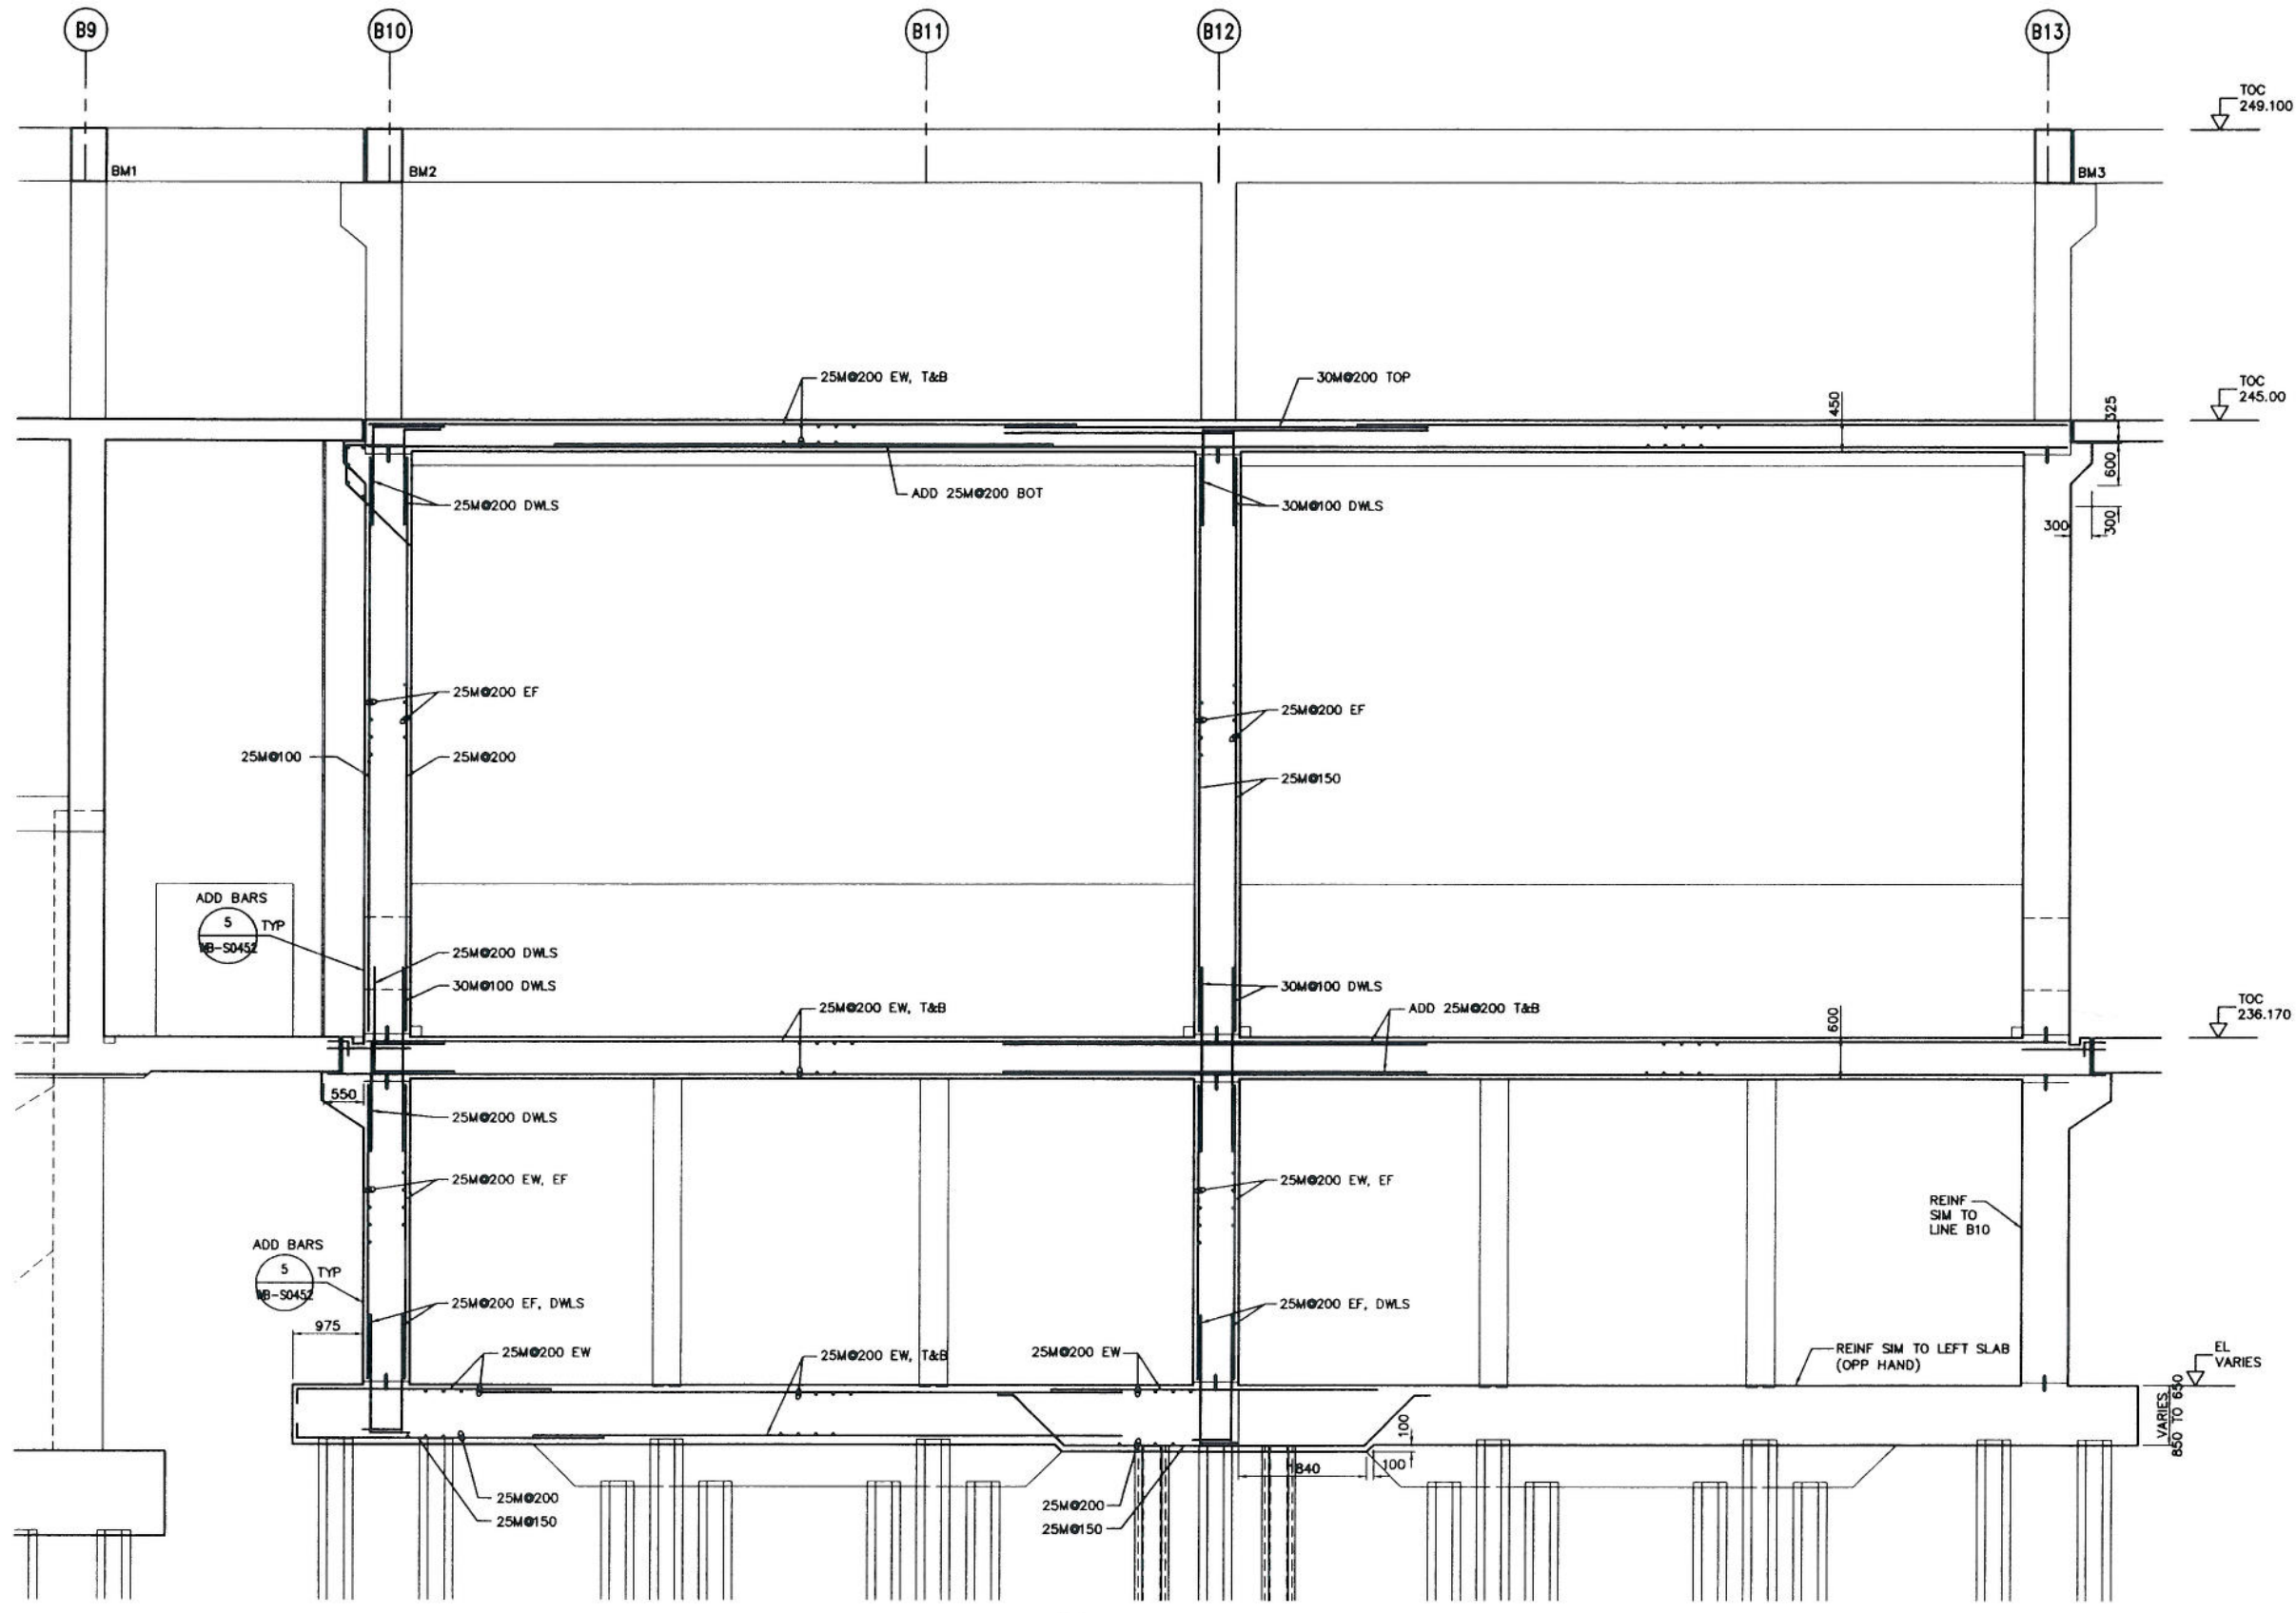

A SECTION  
1:50

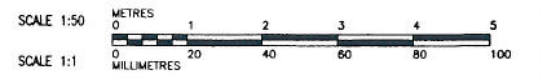

B.M. ELEV.				ENGINEER'S SEAL <b>PRELIMINARY</b> NOT FOR CONSTRUCTION		<b>THE CITY OF WINNIPEG</b> WATER AND WASTE DEPARTMENT ENGINEERING DIVISION	
		DESIGNED BY	CHECKED BY	WATER TREATMENT PLANT OZONE		CITY FILE NUMBER	
		DRAWN BY MS	APPROVED BY	STRUCTURAL OZONATION AREA SECTION		SHEET OF	
		SCALE: 1:50	RELEASED FOR CONSTRUCTION BY:	CONSULTANT DRAWING NO. WO-S0201		CITY DRAWING NUMBER	
NO.	REVISIONS	DATE	BY	DATE	2005/08/10		