



CHECK PRINT

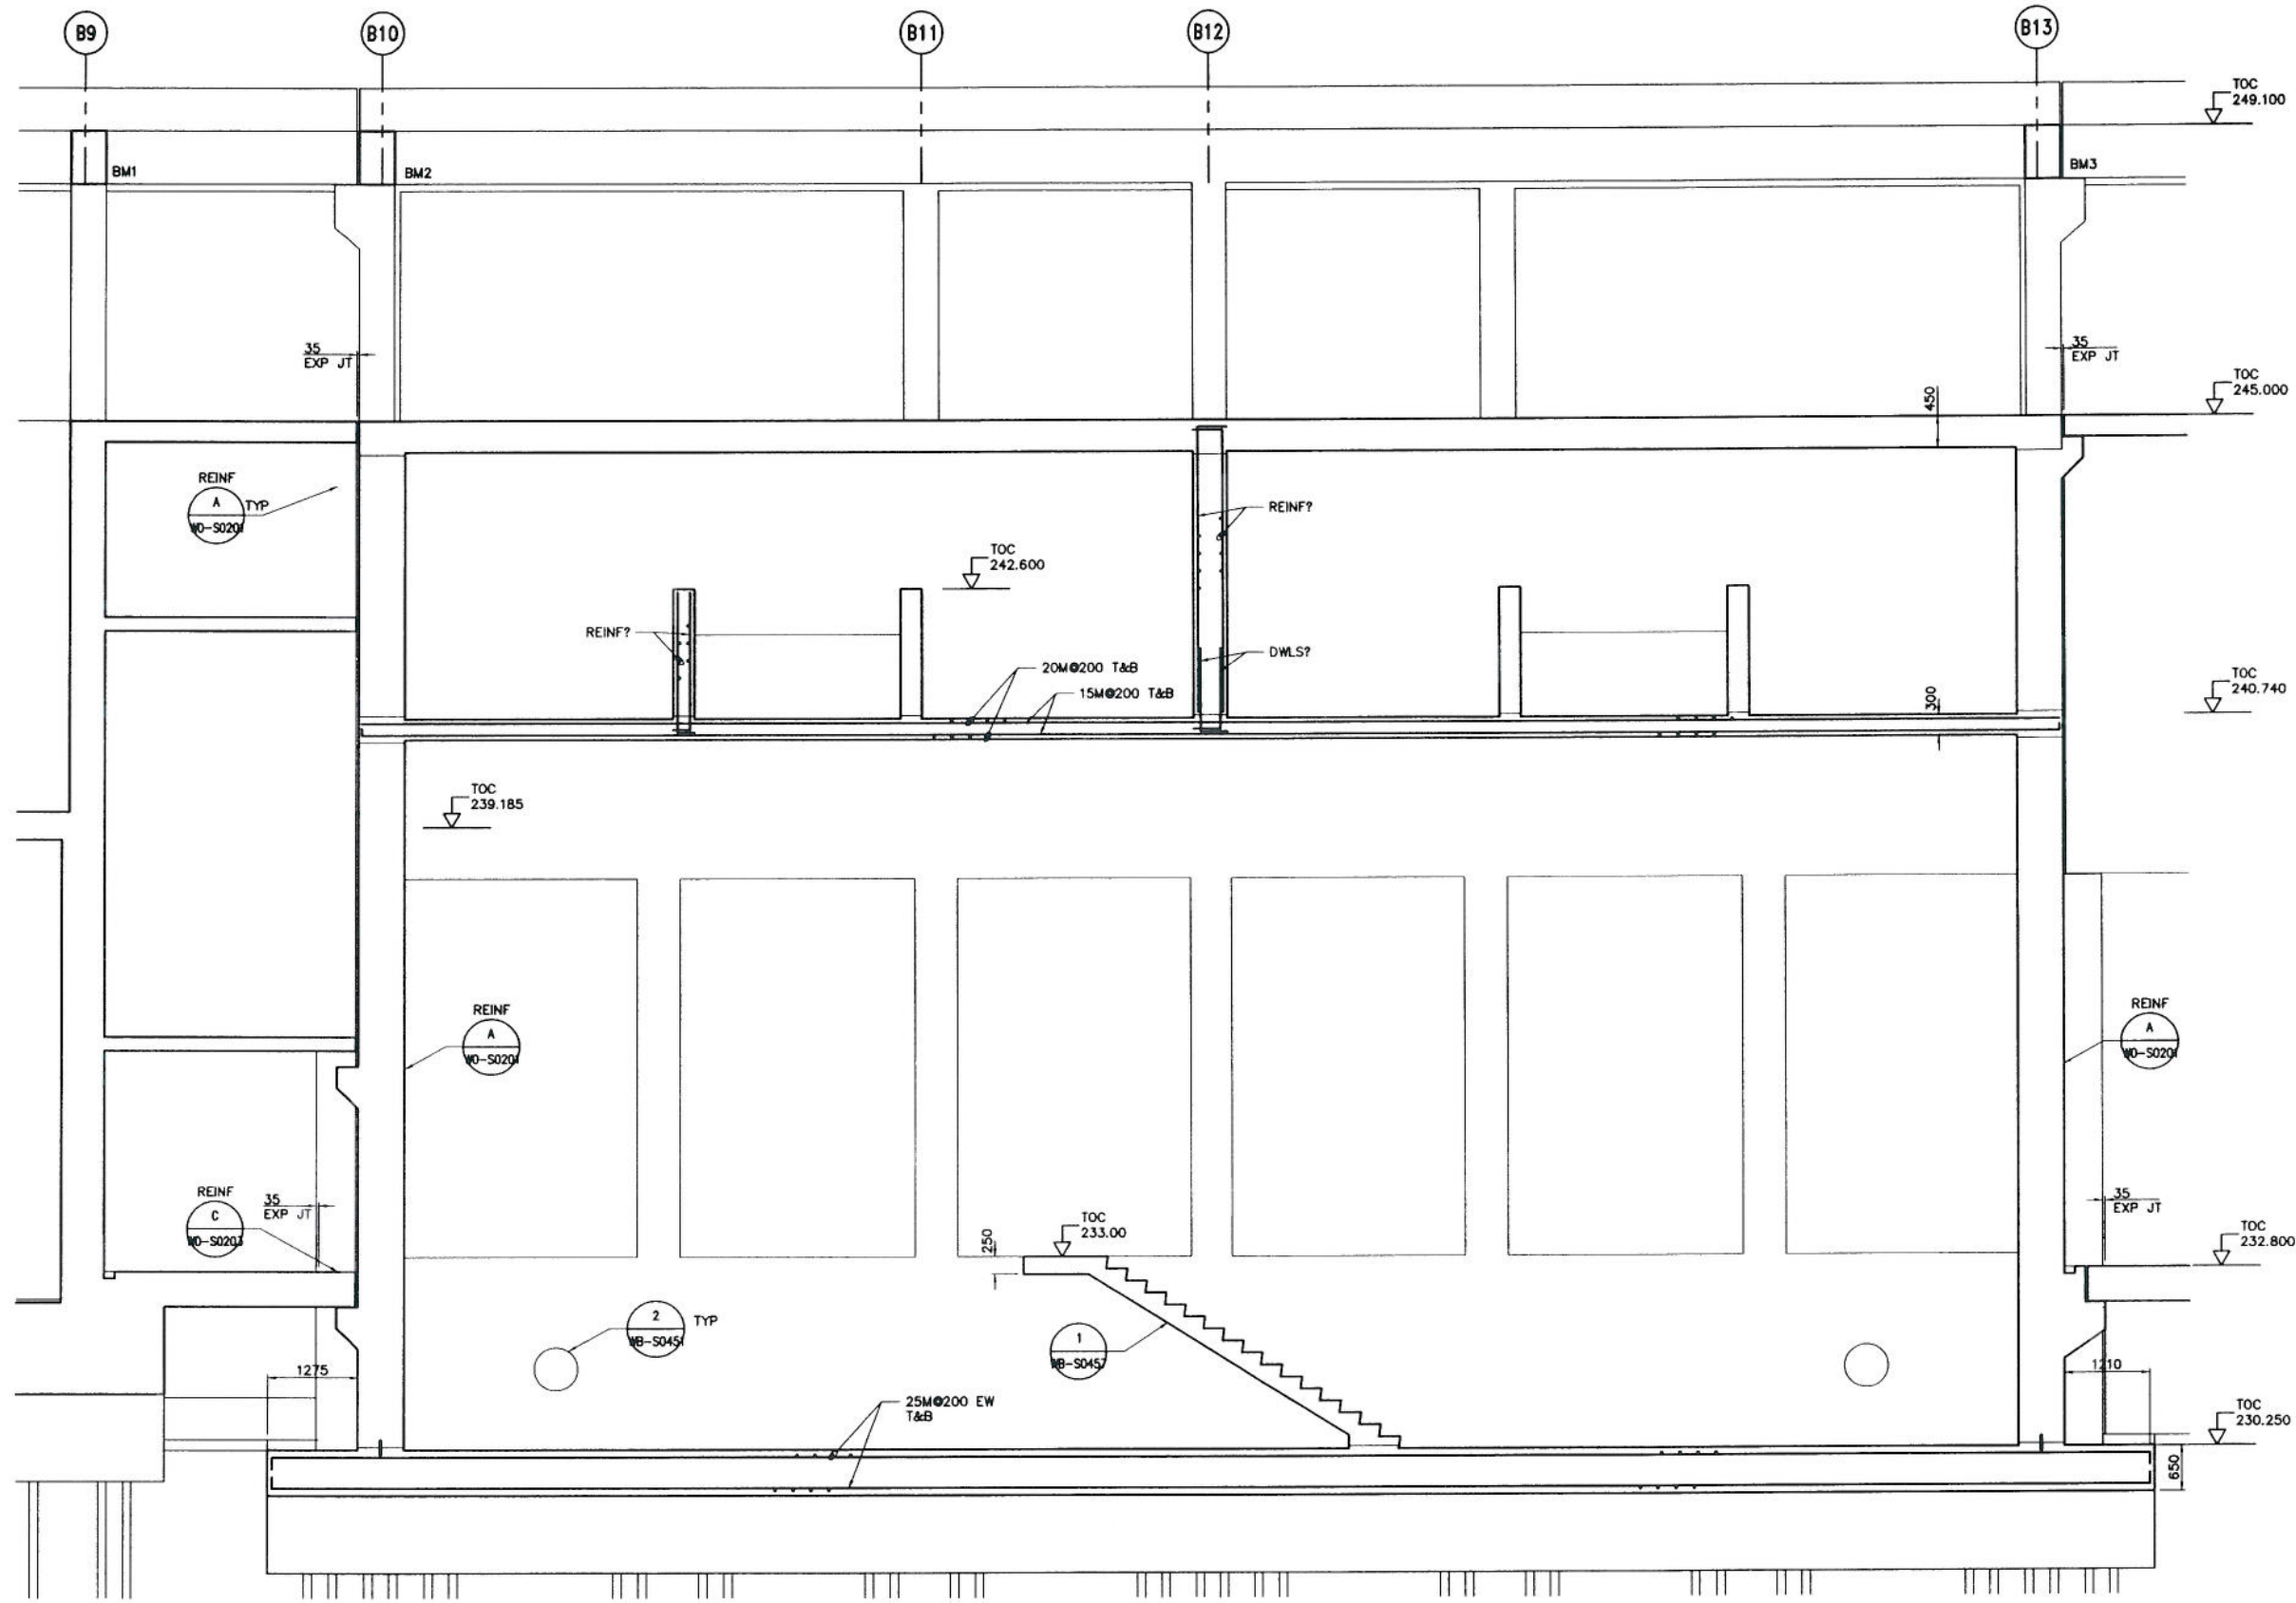

SECTION 1:50

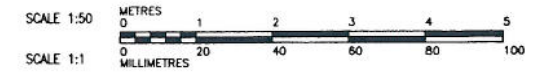

B.M. ELEV.	 	 <small>A Spawdon Group Company</small>	ENGINEER'S SEAL	 <b>THE CITY OF WINNIPEG</b> WATER AND WASTE DEPARTMENT ENGINEERING DIVISION	CITY FILE NUMBER
			PRELIMINARY NOT FOR CONSTRUCTION		WATER TREATMENT PLANT OZONE
DESIGNED BY	DRAWN BY MS SCALE: 1:50	CHECKED BY APPROVED BY RELEASED FOR CONSTRUCTION BY:	CONSULTANT DRAWING NO. WO-S0204	STRUCTURAL OZONATION AREA SECTION	CITY DRAWING NUMBER
NO. REVISIONS	DATE BY	DATE 2005/08/10	DATE		