
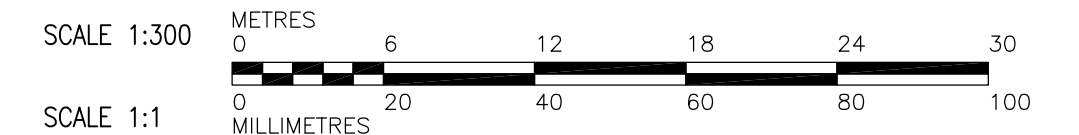
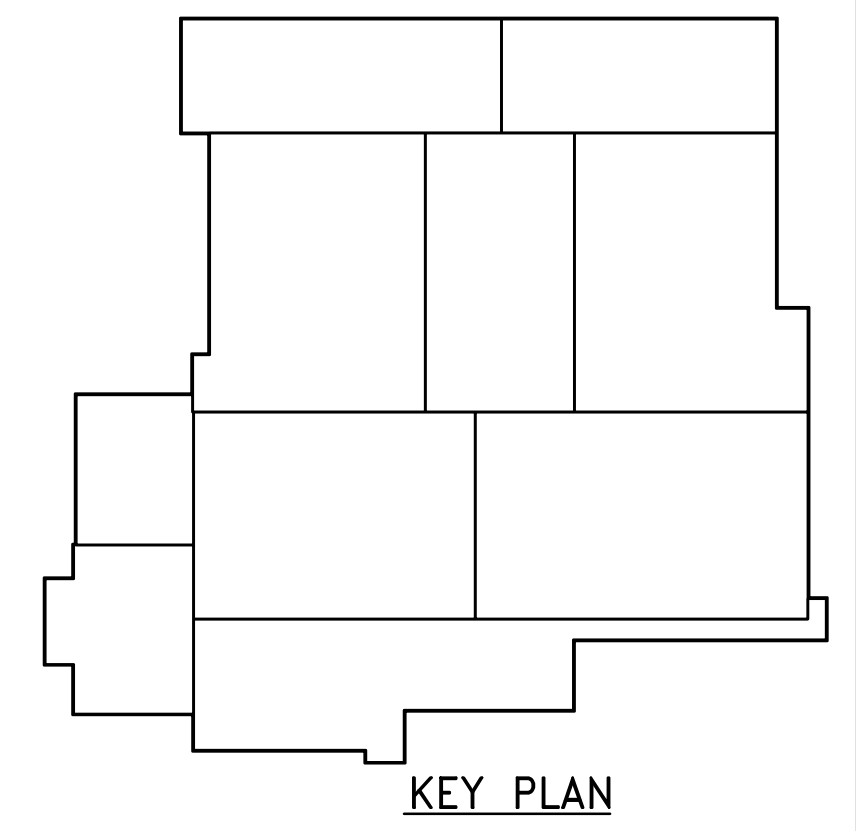
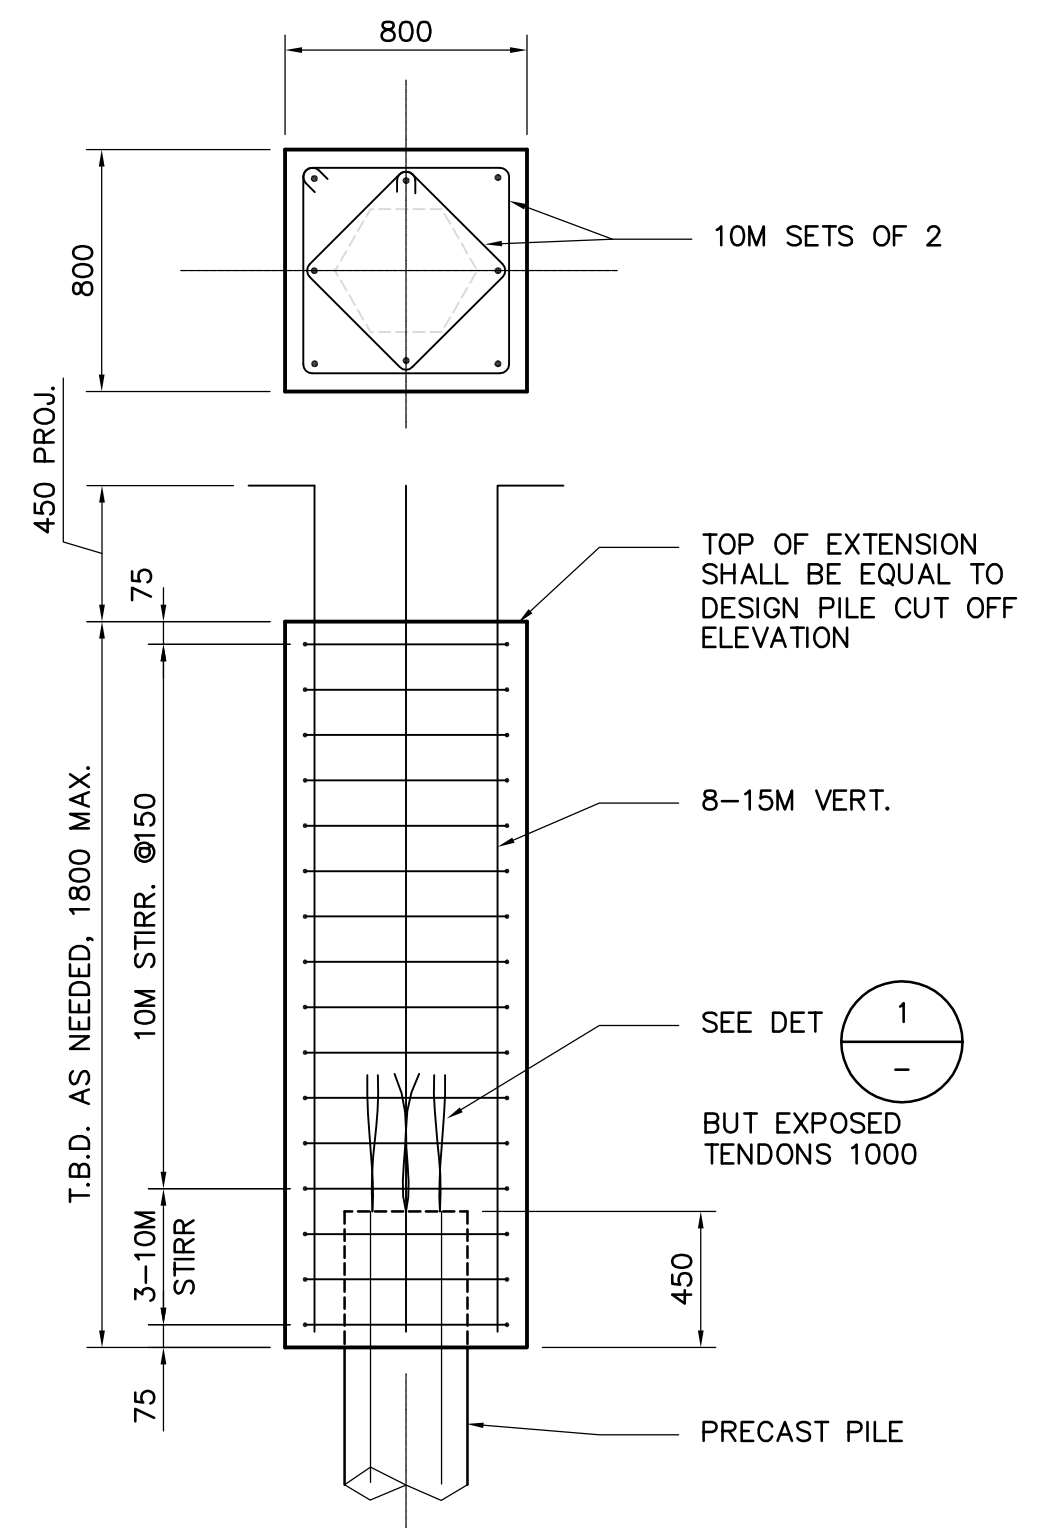


OVERALL PILING PLAN  
1:300

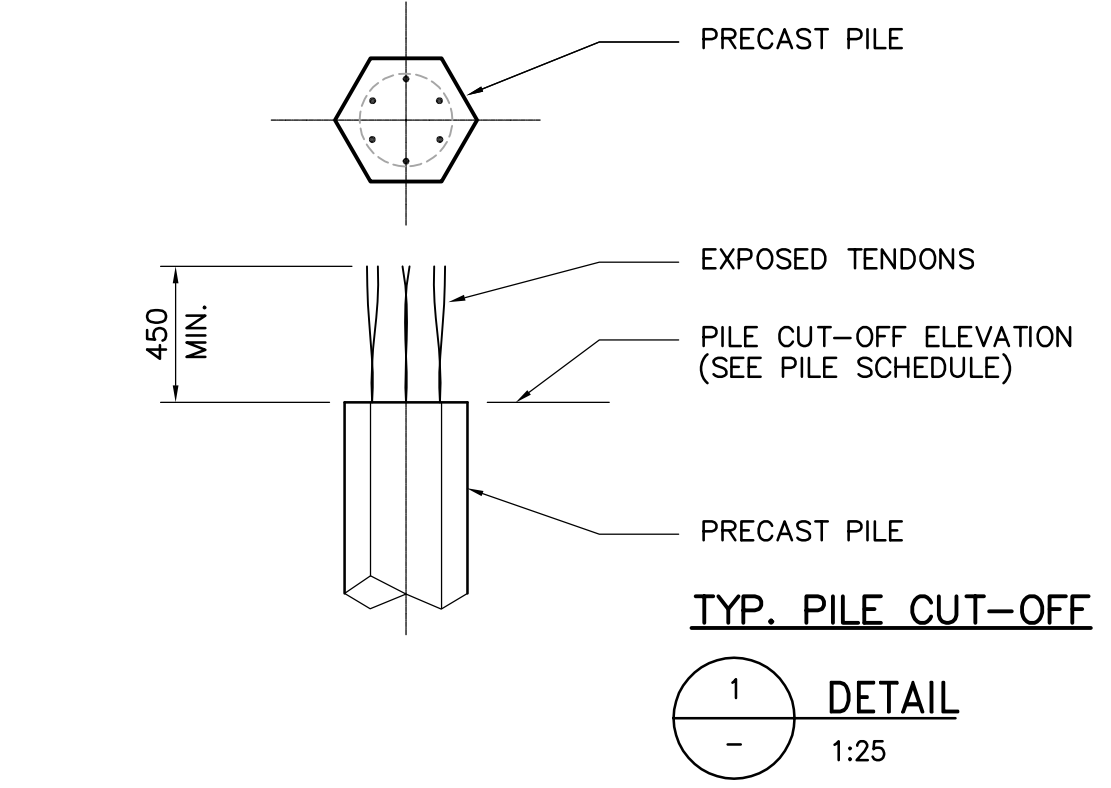

**APEGM**  
Certificate of Authorization  
CH2M Hill Canada Limited (ON)  
No. 1441 Expiry: April 30, 2006

B.M. ELEV.			
00	ISSUED FOR TENDER	05/09/12	MS
NO.	REVISIONS	DATE	BY

<b>CH2MHILL</b> Frederickson Cooper ARCHITECTS		<b>EarthTech</b> A Type International Ltd. Company	
DESIGNED BY	KA/MH/MC	CHECKED BY	DK
DRAWN BY	RRL/PM	APPROVED BY	AHL
SCALE:	1:300	RELEASED FOR CONSTRUCTION BY:	R. SOROKOWSKI
DATE	2005/08/30	DATE	2005/09/12

ENGINEER'S SEAL  
ORIGINAL SIGNED BY  
D. KRUGER  
2005/09/12  
CONSULTANT DRAWING NO.  
WB-F0100

**THE CITY OF WINNIPEG**  
WATER AND WASTE DEPARTMENT  
ENGINEERING DIVISION

WATER TREATMENT PLANT  
SUPPLY AND INSTALLATION OF PILES

STRUCTURAL OVERALL PILING PLAN

CITY FILE NUMBER  
SHEET OF  
CITY DRAWING NUMBER  
1-0601B-B-F0100-001-00D