
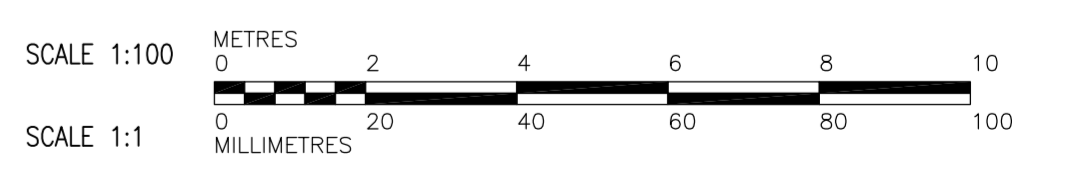


PILING PLAN
1:100

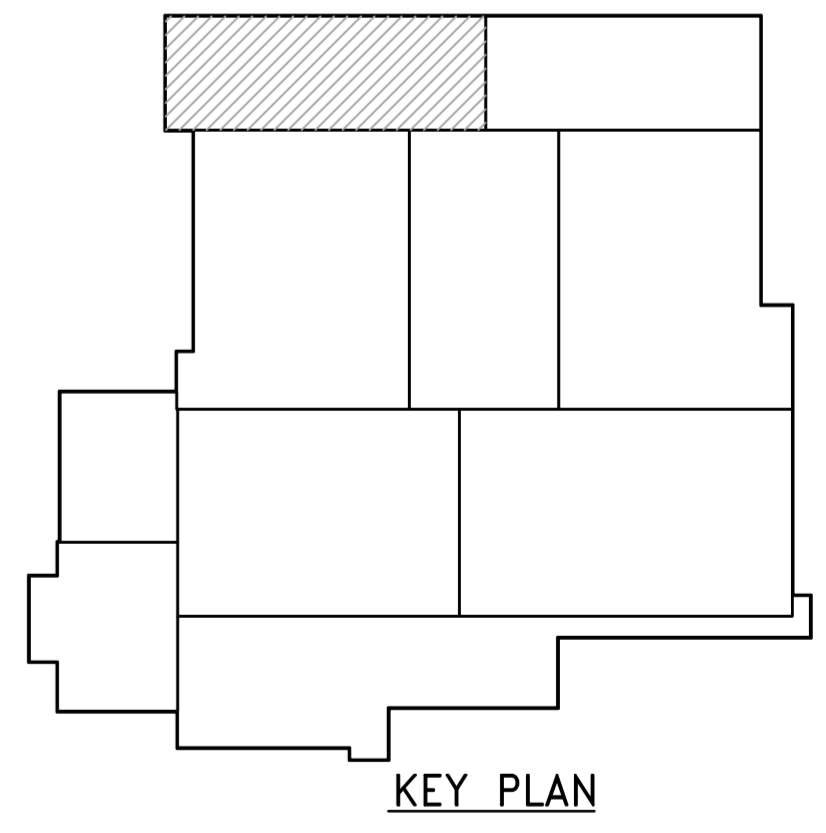

 Certificate of Authorization CH2M Hill Canada Limited (ON) No. 1441 Expiry: April 30, 2006	B.M. ELEV.	 Frederickson Cooper ARCHITECTS	 A Tech International Ltd. Company	ENGINEER'S SEAL	 THE CITY OF WINNIPEG WATER AND WASTE DEPARTMENT ENGINEERING DIVISION WATER TREATMENT PLANT SUPPLY AND INSTALLATION OF PILES STRUCTURAL FILTRATION AREA 1 PILING PLAN	CITY FILE NUMBER	
	DESIGNED BY: KA			CHECKED BY: DK		ORIGINAL SIGNED BY: D. KRUGER	SHEET OF
	DRAWN BY: PM			APPROVED BY: AHL		2005/09/12	CITY DRAWING NUMBER
	SCALE: 1:100			RELEASED FOR CONSTRUCTION BY: R. SOROKOWSKI		CONSULTANT DRAWING NO. WF-F0101	1-060F-B-F0101-001-00D
	NO. REVISIONS			DATE		DATE	