



SECTION A-A
1:50

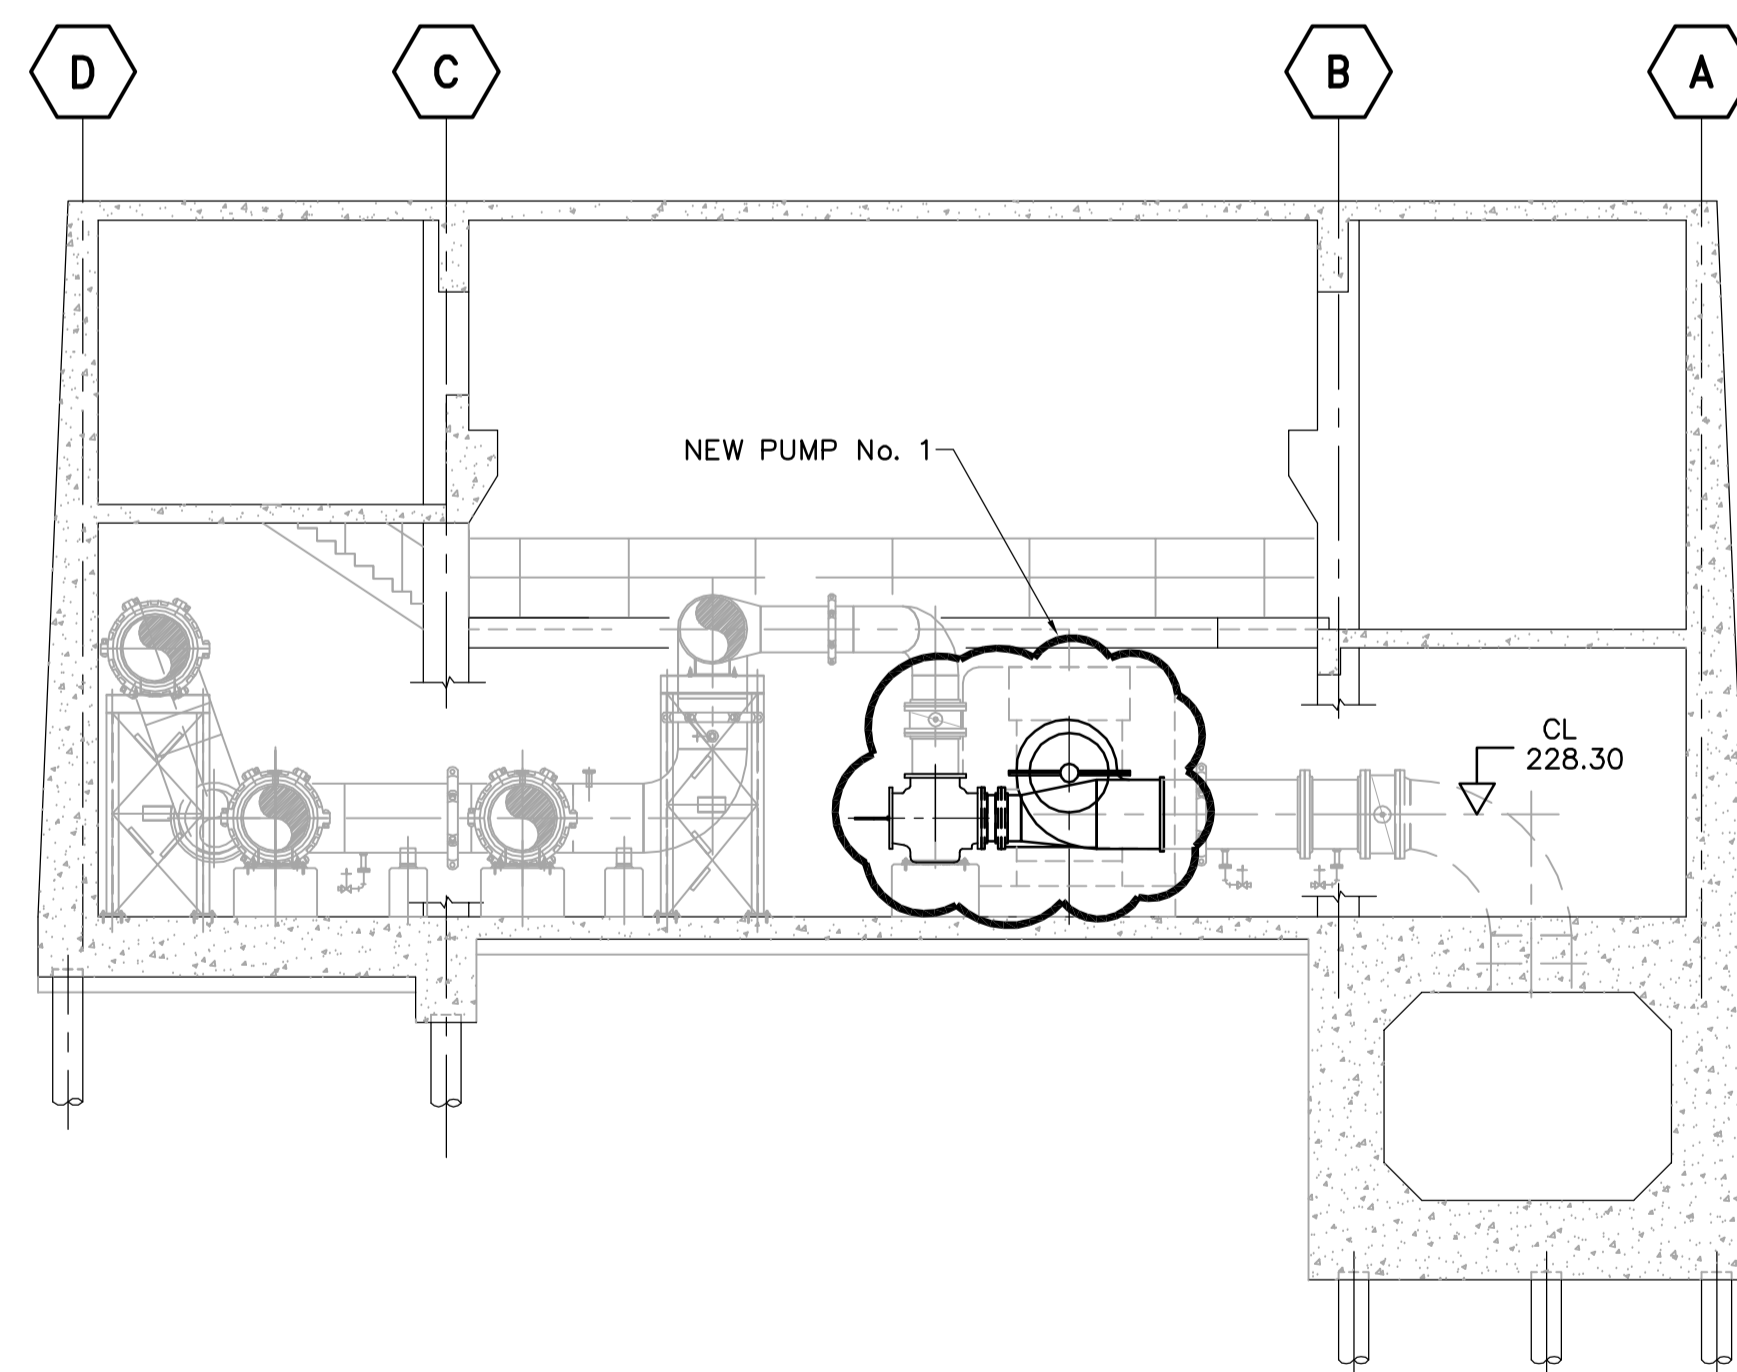

SECTION B-B
1:100

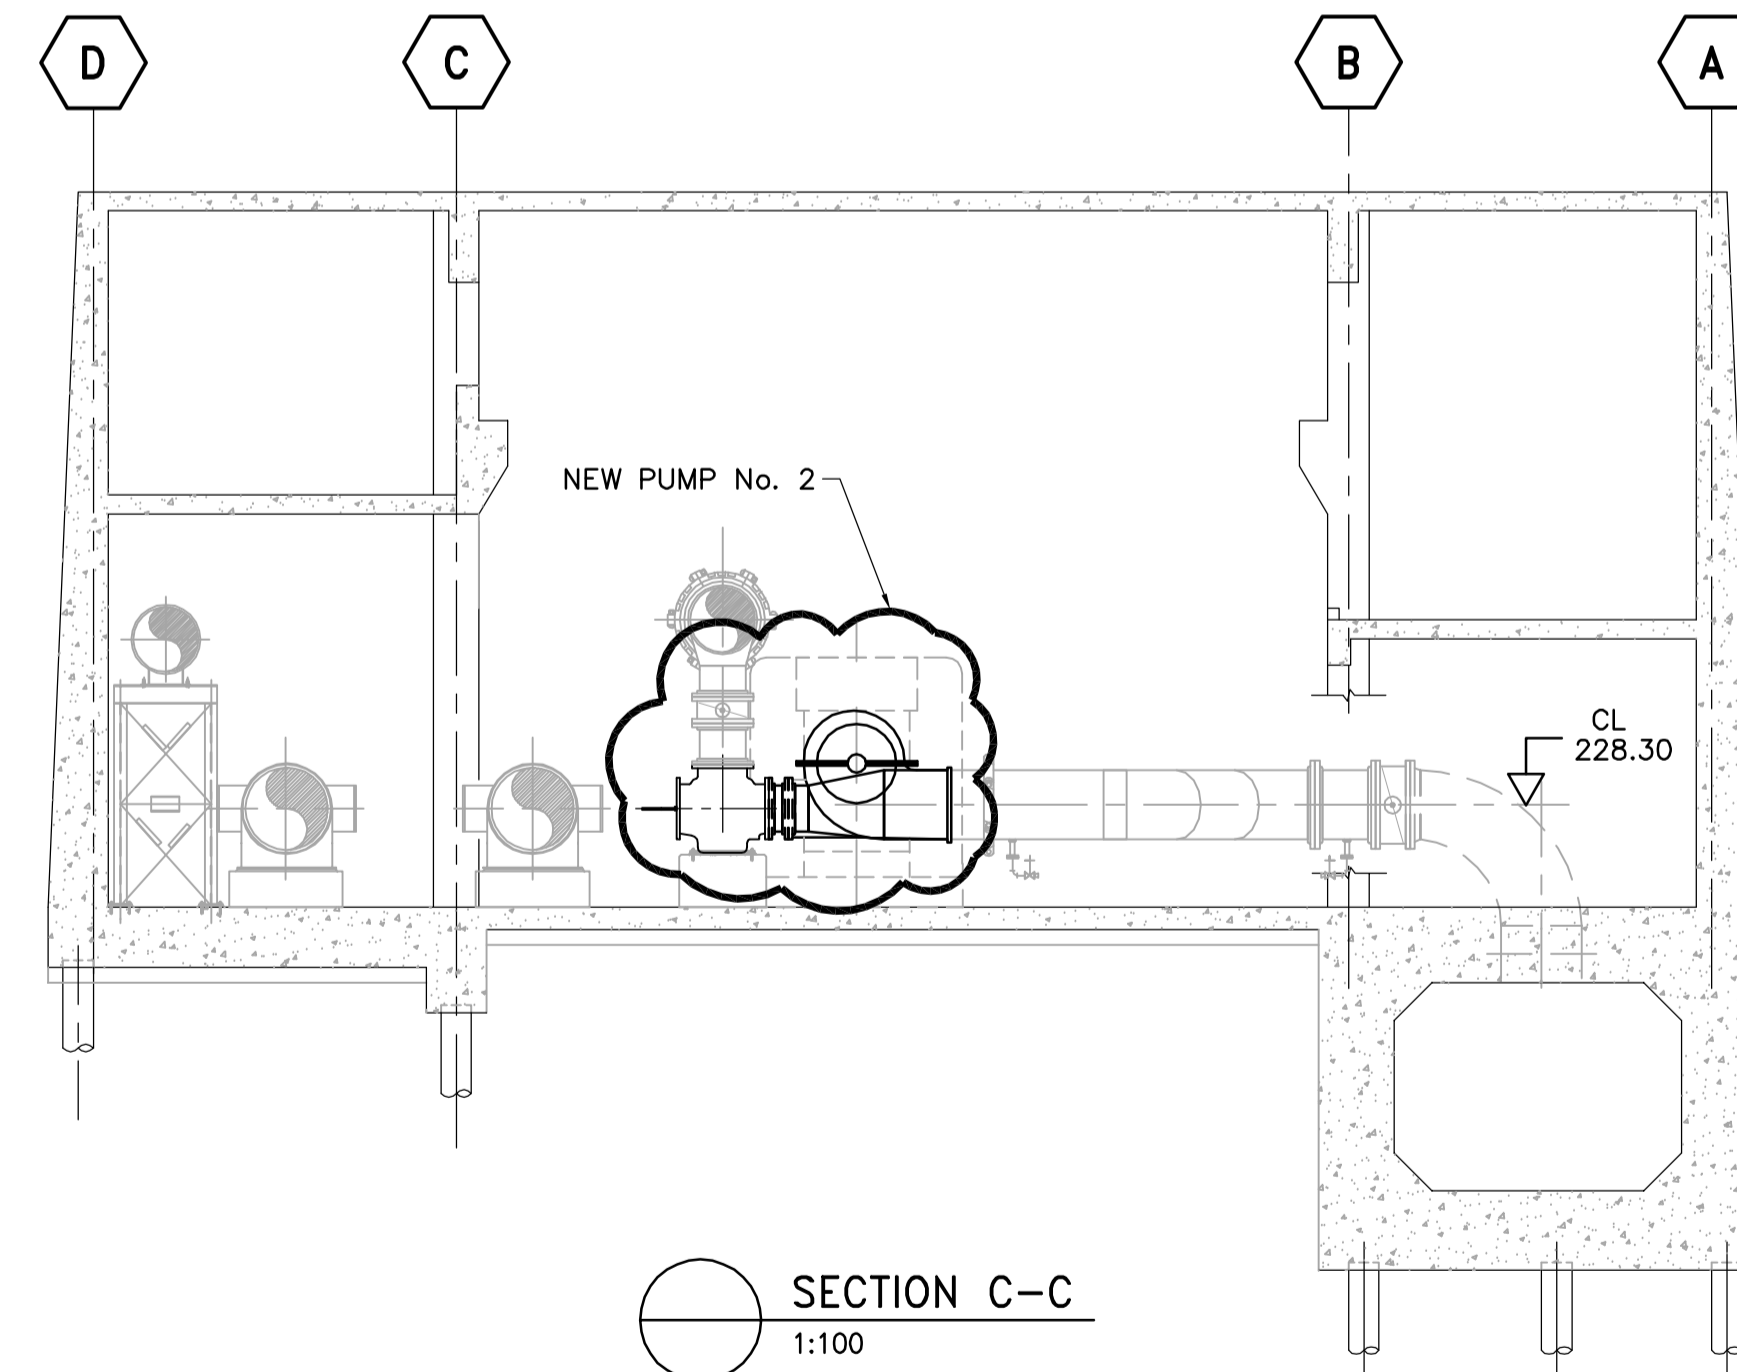

SECTION C-C
1:100

FOR INFORMATION ONLY

B.M. ELEV.	
A	ISSUED FOR BID OPP 05/11/02 JBC
NO.	REVISIONS

 		 <small>A Tetra International Ltd. Company</small>
DESIGNED BY: BW	CHECKED BY:	ENGINEER'S SEAL
DRAWN BY: JBC	APPROVED BY:	PRELIMINARY NOT FOR CONSTRUCTION
SCALE: AS SHOWN	RELEASED FOR CONSTRUCTION BY:	CONSULTANT DRAWING NO. WX-M002
DATE: 2005/04/20	DATE:	

 THE CITY OF WINNIPEG WATER AND WASTE DEPARTMENT ENGINEERING DIVISION		CITY FILE NUMBER
WATER TREATMENT PLANT DEACON BOOSTER PUMPING STATION BRANCH 1 PUMPS VSD SUPPLY		SHEET 2 OF 2
PROCESS OVERALL SECTIONS A-A, B-B AND C-C		CITY DRAWING NUMBER