


NOTES:
 1. CONTRACTOR TO VERIFY LIMITS OF SEWER REPAIRS PRIOR TO EXCAVATION BY MEANS OF VIDEO INSPECTION.


2. CONTRACTOR TO PROVIDE VIDEO INSPECTION OF SEWER SERVICES WITHIN LIMITS OF REPAIR OR RENEWAL IN PRESENCE OF CONTRACT ADMINISTRATOR TO DETERMINE IF SERVICE RENEWAL IS REQUIRED.

SEWER SERVICE INFORMATION		
ADDRESS	SIZE	R DIST JUNCTION TIE
485 BROCK ST	-	-
RESIDENTIAL	-	2.97 N 1ST MH N CORYDON
489 BROCK ST	-	-
RESIDENTIAL	-	6.70 S 1ST MH N CORYDON
490 BROCK ST	-	-
RESIDENTIAL	-	3.77 N 1ST MH N CORYDON
492 BROCK ST	-	-
RESIDENTIAL	-	11.21 S 1ST MH N CORYDON
495 BROCK ST	-	-
RESIDENTIAL	-	16.67 S 1ST MH N CORYDON
496 BROCK ST	-	-
RESIDENTIAL	-	18.92 S 1ST MH N CORYDON

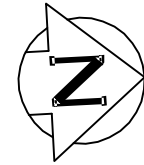

SEWER JUNCTION INFORMATION WITHIN PROPOSED SEWER REPAIR			
DISTANCE FROM MH (ID #5636) AT CORYDON AVENUE			
49.9	N	-	WEST UNKNOWN LOCATION
55.6	N	-	EAST UNKNOWN LOCATION
58.7	N	-	WEST UNKNOWN LOCATION
59.5	N	-	EAST UNKNOWN LOCATION
60.3	N	-	WEST UNKNOWN LOCATION

INFORMATION FROM SEWER VIDEO INSPECTION

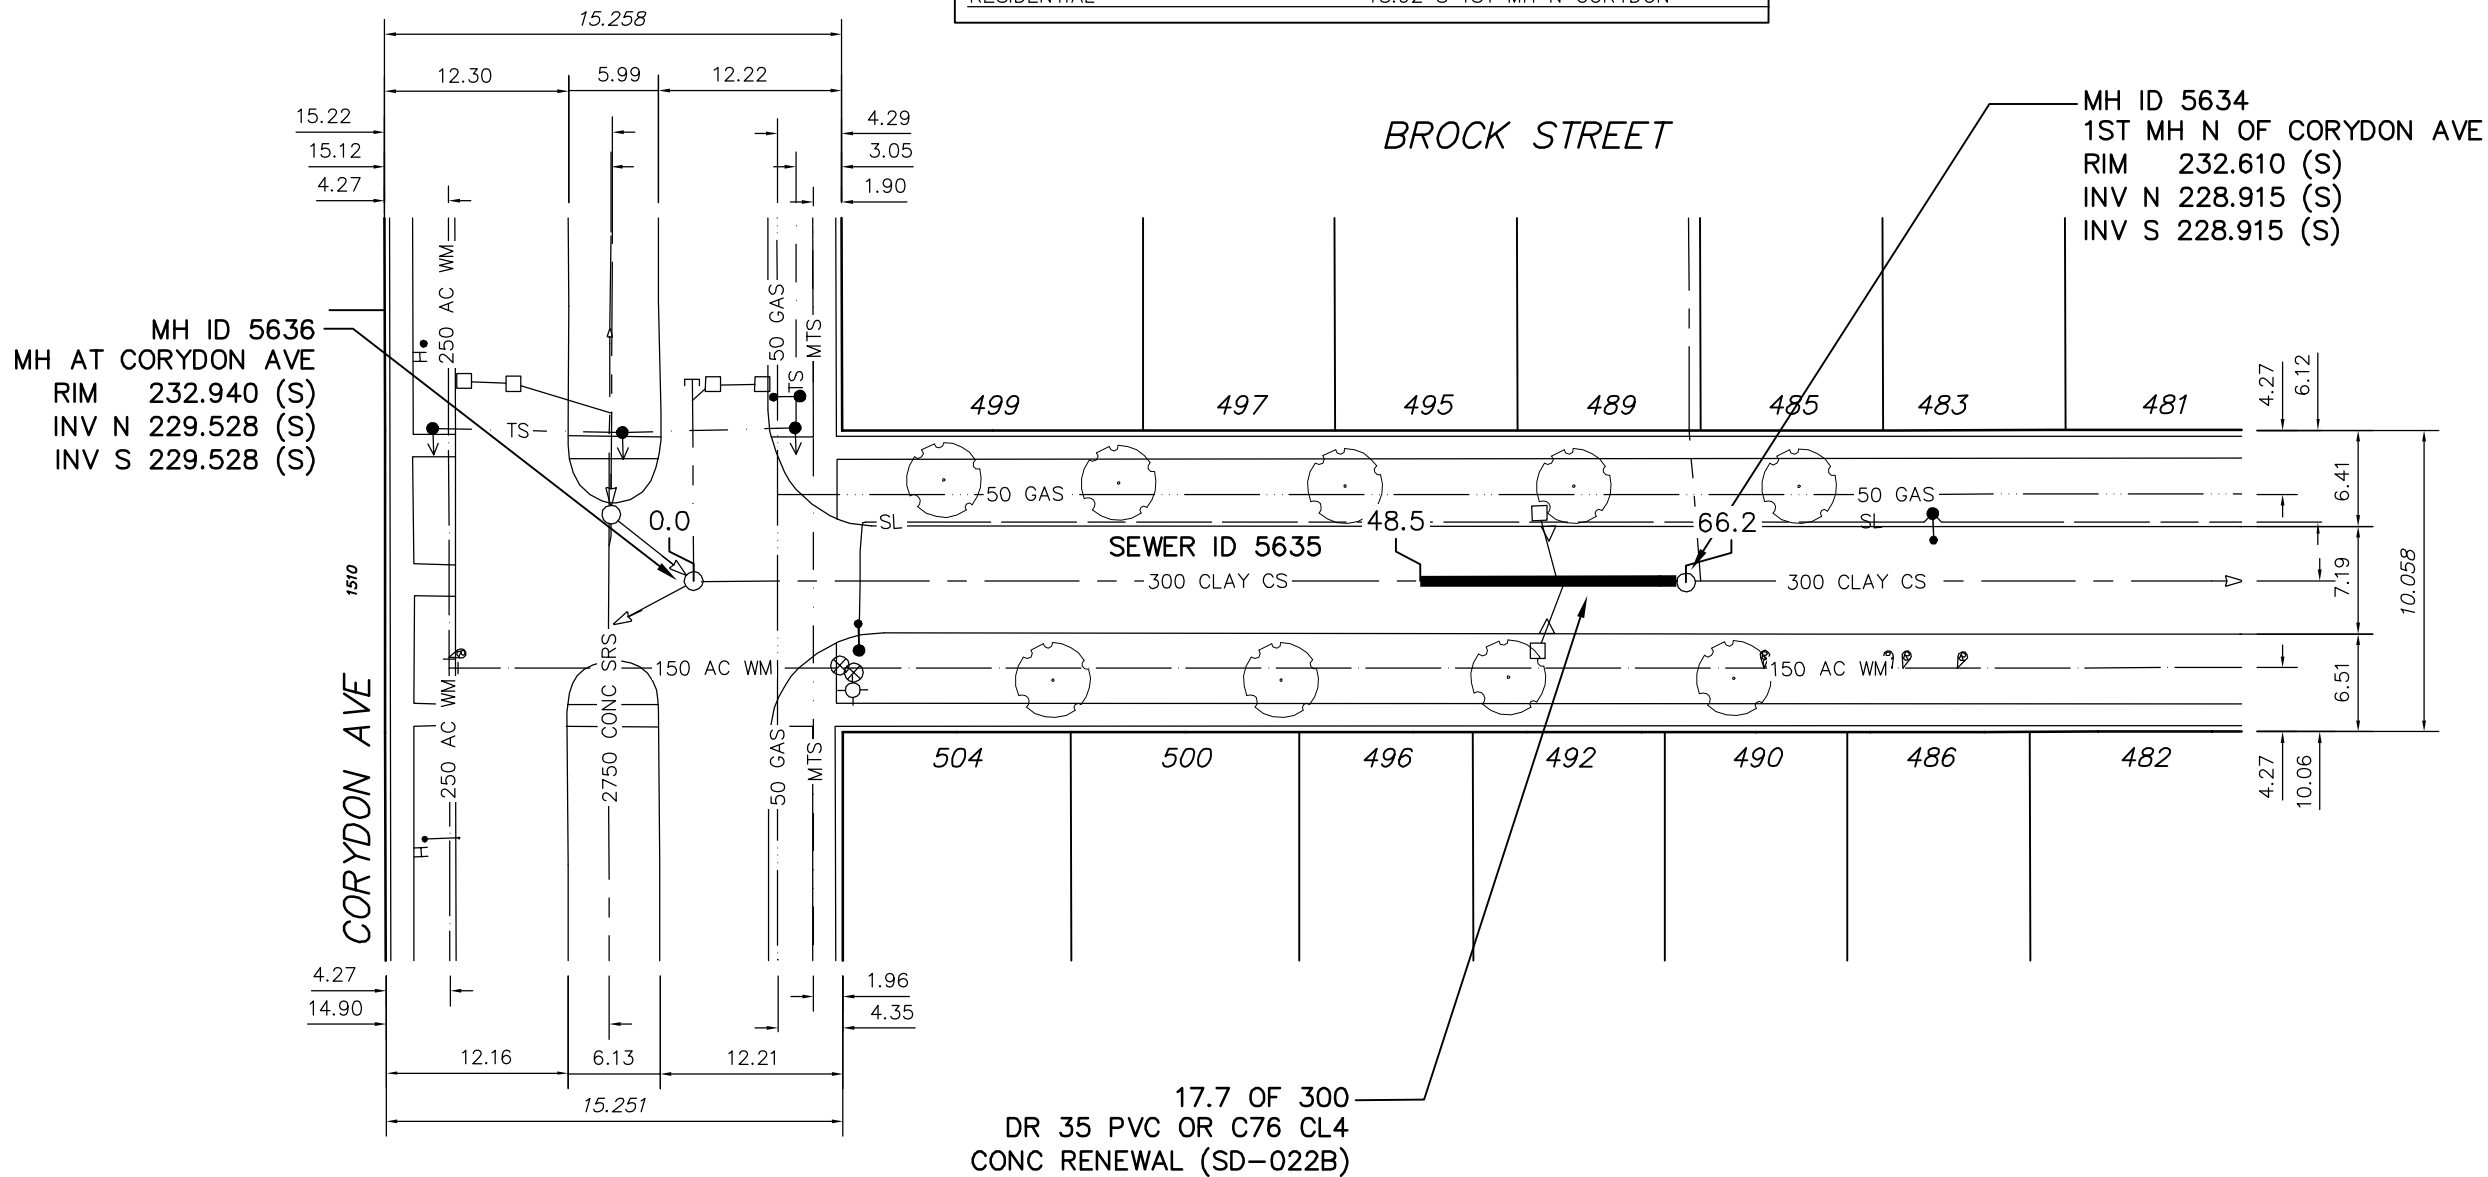

ENGINEER'S SEAL

ORIGINAL SIGNED
 BY
 S.R.J. COURNOYER
 05/10/14

BID OPPORTUNITY No: 577-2005
 FILENAME : 0557_Brock.dwg
 PLOT DATE : 2005 10 14

LEGEND:

52.0
 | MEASUREMENT TO REPAIR FROM REFERENCE MH SHOWN THUS...

METRIC
 WHOLE NUMBERS INDICATE MILLIMETRES
 DECIMALIZED NUMBERS INDICATE METRES

B.M. ELEV.	FIELD BOOK #	CITY OF WINNIPEG WATER AND WASTE ENGINEERING DIVISION		THE CITY OF WINNIPEG WATER AND WASTE DEPARTMENT	
POSTED TO LBIS		DESIGNED BY: SC	CHECKED BY: TW	2005 COMBINED SEWER RENEWALS AND SEWER REPAIRS	
		DRAWN BY: PB	APPROVED BY: TW	BROCK STREET	
		HOR. SCALE: 1:500	RELEASED FOR CONSTRUCTION	MH AT CORYDON AVENUE (N OF C) TO 1ST MH N OF CORYDON AVENUE	
		VERTICAL		SHEET 5 OF 15	
NO. REVISIONS	DATE	BY	DATE	CITY DRAWING NUMBER 05657	