


NOTES:
 1. CONTRACTOR TO VERIFY LIMITS OF SEWER REPAIRS PRIOR TO EXCAVATION BY MEANS OF VIDEO INSPECTION.
 2. CONTRACTOR TO PROVIDE VIDEO INSPECTION OF SEWER SERVICES WITHIN LIMITS OF REPAIR OR RENEWAL IN PRESENCE OF CONTRACT ADMINISTRATOR TO DETERMINE IF SERVICE RENEWAL IS REQUIRED.

SEWER SERVICE INFORMATION		
ADDRESS	SIZE	R DIST JUNCTION TIE
NO SERVICE JUNCTIONS IN THE AREA OF THE EPR		

SEWER JUNCTION INFORMATION WITHIN PROPOSED SEWER REPAIR			
DISTANCE FROM 5th MH (ID #589) N OF KINGSWAY			
41.8	N	-	WEST UNKNOWN LOCATION
43.4	N	-	WEST UNKNOWN LOCATION
44.3	N	-	EAST UNKNOWN LOCATION

INFORMATION FROM SEWER VIDEO INSPECTION

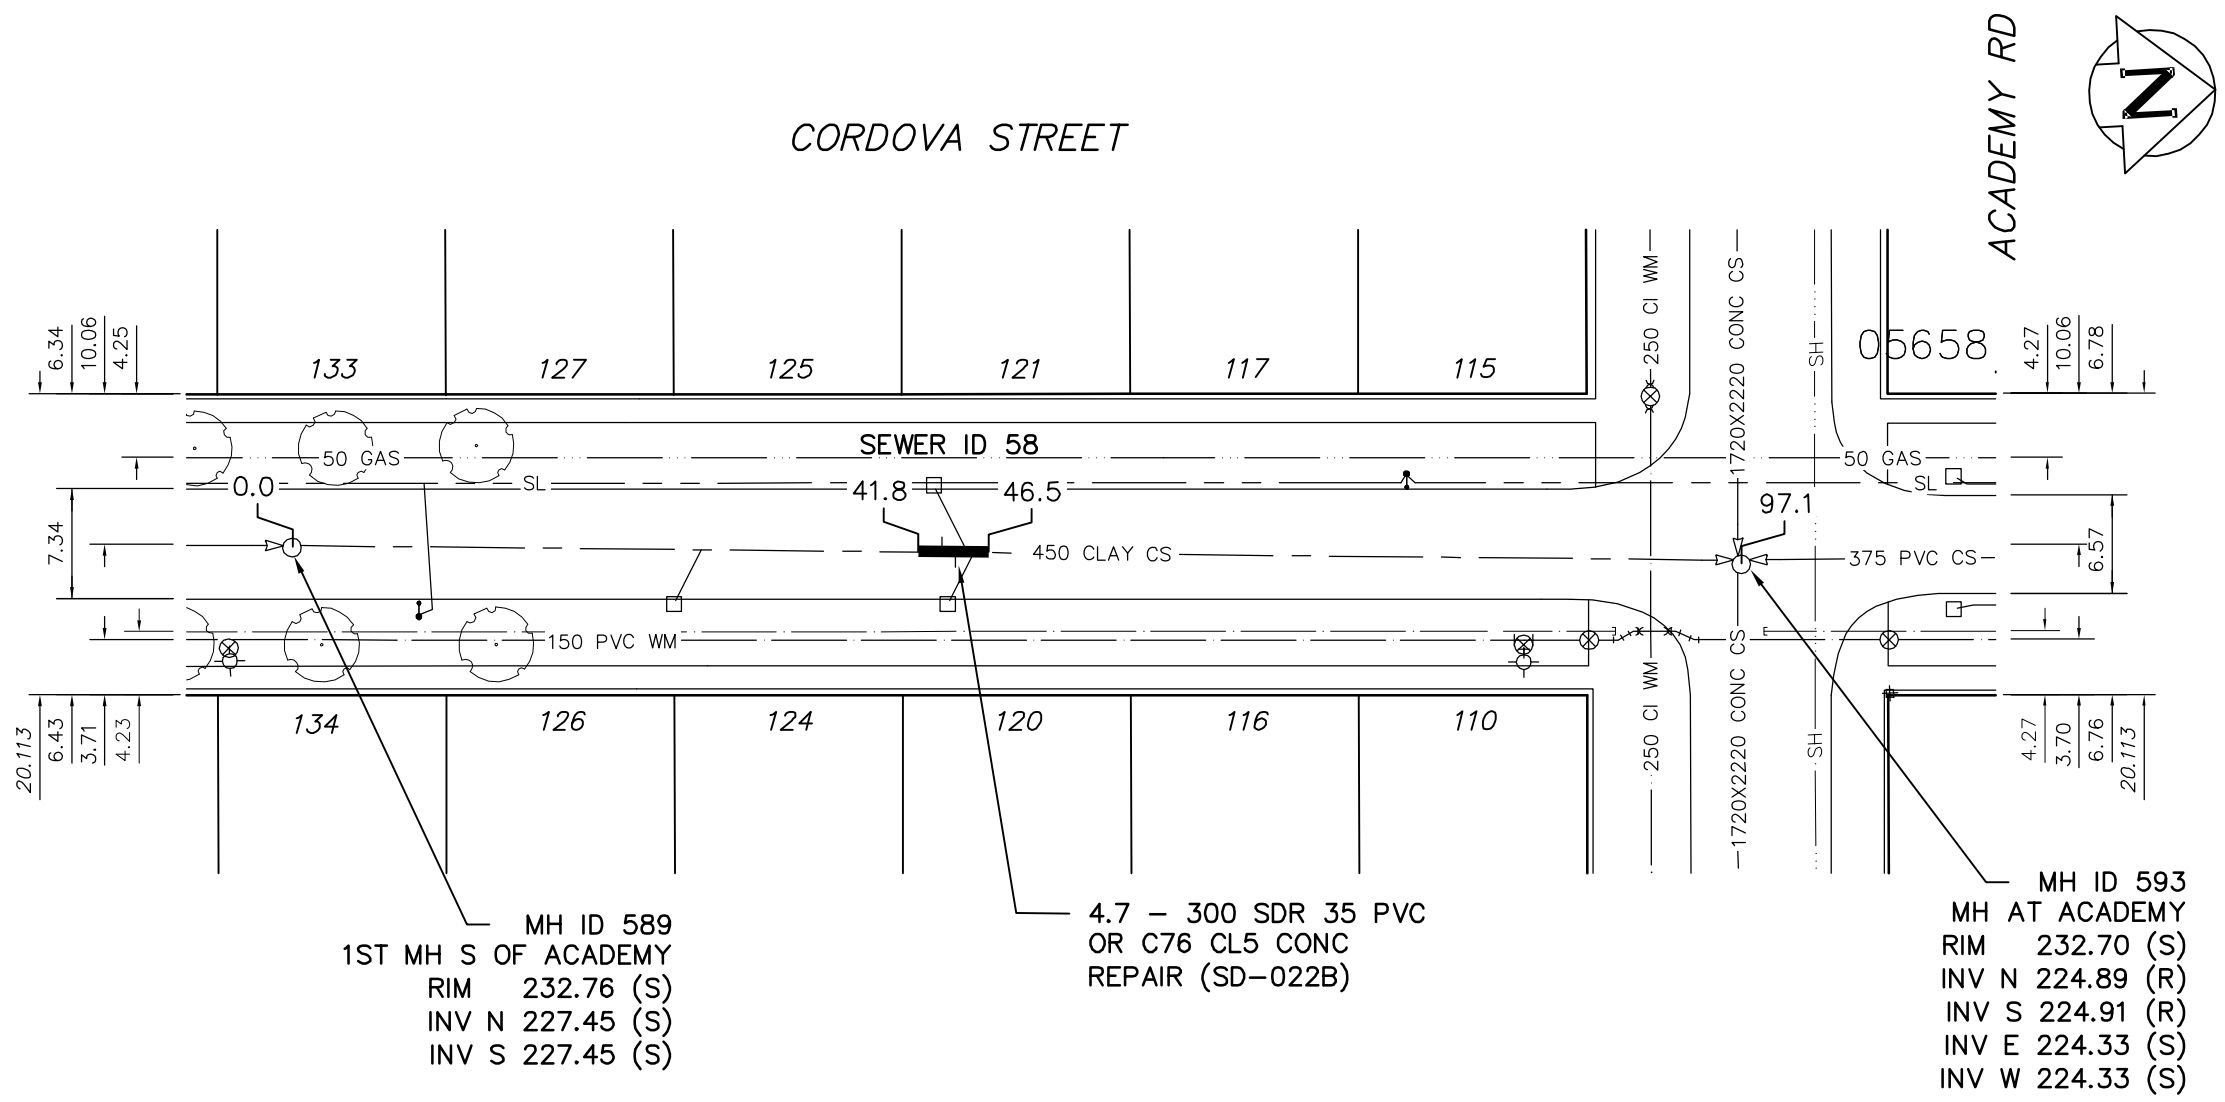

MH ID 589
 1ST MH S OF ACADEMY
 RIM 232.76 (S)
 INV N 227.45 (S)
 INV S 227.45 (S)

4.7 - 300 SDR 35 PVC
 OR C76 CL5 CONC
 REPAIR (SD-022B)

MH ID 593
 MH AT ACADEMY
 RIM 232.70 (S)
 INV N 224.89 (R)
 INV S 224.91 (R)
 INV E 224.33 (S)
 INV W 224.33 (S)

ENGINEER'S SEAL

ORIGINAL SIGNED
 BY
 S.R.J. COURNOYER
 05/10/14

BID OPPORTUNITY No: 577-2005
 FILENAME : 05658_Cordova.dwg
 PLOT DATE : 2005 10 14

LEGEND:
 52.0 | MEASUREMENT TO REPAIR FROM REFERENCE MH SHOWN THUS...
 0.0

METRIC
 WHOLE NUMBERS INDICATE MILLIMETRES
 DECIMALIZED NUMBERS INDICATE METRES

B.M. ELEV.	FIELD BOOK #	CITY OF WINNIPEG WATER AND WASTE ENGINEERING DIVISION			THE CITY OF WINNIPEG WATER AND WASTE DEPARTMENT
POSTED TO LBIS		DESIGNED BY SC	CHECKED BY TW		
		DRAWN BY PB	APPROVED BY TW	CORDOVA STREET	SHEET 6 OF 15
		HOR. SCALE 1:500	RELEASED FOR CONSTRUCTION	5TH MH N OF KINGSWAY TO MH AT ACADEMY ROAD	CITY DRAWING NUMBER 05658
NO. REVISIONS	DATE BY	DATE 2005 10 14	DATE		