

NOTES:
 1. CONTRACTOR TO VERIFY LIMITS OF SEWER REPAIRS PRIOR TO EXCAVATION BY MEANS OF VIDEO INSPECTION.
 2. CONTRACTOR TO PROVIDE VIDEO INSPECTION OF SEWER SERVICES WITHIN LIMITS OF REPAIR OR RENEWAL IN PRESENCE OF CONTRACT ADMINISTRATOR TO DETERMINE IF SERVICE RENEWAL IS REQUIRED.


SEWER JUNCTION INFORMATION WITHIN PROPOSED SEWER REPAIR				
DISTANCE FROM MH (ID #22306) AT KINGSWAY				
88.7	S	-	WEST	UNKNOWN LOCATION
89.3	S	-	EAST	UNKNOWN LOCATION
93.1	S	-	EAST	UNKNOWN LOCATION
93.8	S	-	WEST	UNKNOWN LOCATION

SEWER JUNCTION INFORMATION WITHIN PROPOSED SEWER REPAIR				
DISTANCE FROM 2nd MH (ID #576) N OF KINGSWAY				
0.8	S	-	WEST	UNKNOWN LOCATION
48.0	S	-	WEST	UNKNOWN LOCATION
48.7	S	-	EAST	UNKNOWN LOCATION

INFORMATION FROM SEWER VIDEO INSPECTION

THESE MEASUREMENTS ARE TAKEN FROM MH AT KINGSWAY

LINDSAY STREET

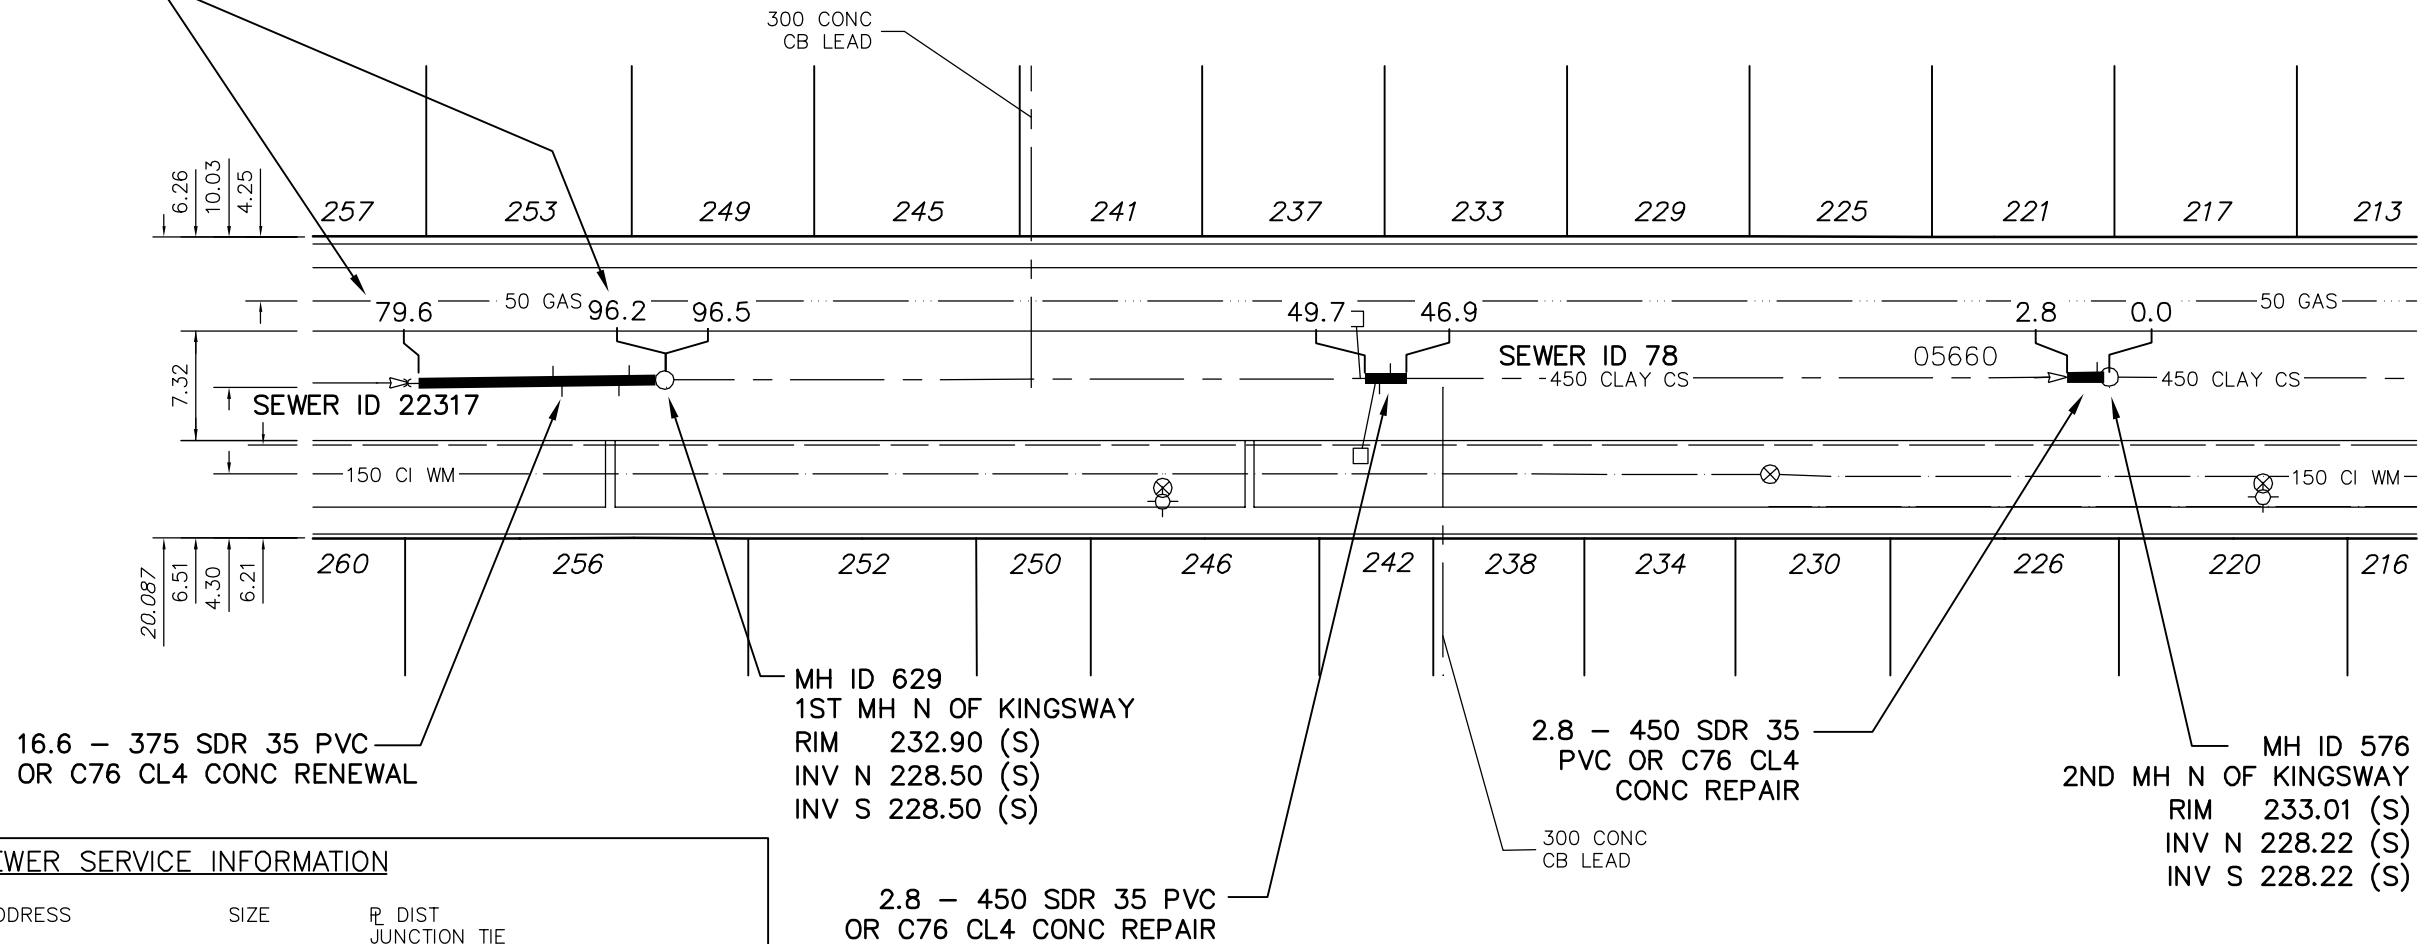

SEWER SERVICE INFORMATION		
ADDRESS	SIZE	R DIST JUNCTION TIE
238 LINDSAY ST RESIDENTIAL	-	42.0 S 2ND MH N KINGSWAY
242 LINDSAY ST RESIDENTIAL	-	50.7 S 2ND MH N KINGSWAY
253 LINDSAY ST RESIDENTIAL	-	93.6 N MH AT KINGSWAY
256 LINDSAY ST RESIDENTIAL	-	89.1 N MH AT KINGSWAY
257 LINDSAY ST RESIDENTIAL	-	77.5 N MH AT KINGSWAY
260 LINDSAY ST RESIDENTIAL	-	76.5 N MH AT KINGSWAY

LEGEND:
 52.0 | MEASUREMENT TO REPAIR FROM REFERENCE MH SHOWN THUS...
 0.0 | W.O. PW-04-02

ENGINEER'S SEAL
 ORIGINAL SIGNED BY
 S.R.J. COURNOYER
 05/10/14
 BID OPPORTUNITY No: 577-2005
 FILENAME : 05660_Lindsay.dwg
 PLOT DATE : 2005 10 14

METRIC
 WHOLE NUMBERS INDICATE MILLIMETRES
 DECIMALIZED NUMBERS INDICATE METRES

B.M. ELEV.	FIELD BOOK #:	CITY OF WINNIPEG WATER AND WASTE ENGINEERING DIVISION	THE CITY OF WINNIPEG WATER AND WASTE DEPARTMENT	2005 COMBINED SEWER RENEWALS AND SEWER REPAIRS LINDSAY STREET MH AT KINGSWAY TO 2ND MH N OF KINGSWAY	SHEET 8 OF 15 CITY DRAWING NUMBER 05660
POSTED TO LBS					
DESIGNED BY	SC	CHECKED BY	TW		
DRAWN BY	PB	APPROVED BY	TW		
HOR. SCALE	1:500	RELEASED FOR CONSTRUCTION			
VERTICAL					
NO. REVISIONS	DATE	BY	DATE	2005 10 14	