

NOTES:
 1. CONTRACTOR TO VERIFY LIMITS OF SEWER REPAIRS PRIOR TO EXCAVATION BY MEANS OF VIDEO INSPECTION.


2. CONTRACTOR TO PROVIDE VIDEO INSPECTION OF SEWER SERVICES WITHIN LIMITS OF REPAIR OR RENEWAL IN PRESENCE OF CONTRACT ADMINISTRATOR TO DETERMINE IF SERVICE RENEWAL IS REQUIRED.

SEWER SERVICE INFORMATION		
ADDRESS	SIZE	R DIST JUNCTION TIE
129 LINDSAY ST		-
RESIDENTIAL		11.0 S 1ST MH N ACADEMY RD
130/132 LINDSAY ST		-
RESIDENTIAL DOUBLE		4.0 S 1ST MH N ACADEMY RD



SEWER JUNCTION INFORMATION WITHIN PROPOSED SEWER REPAIR			
DISTANCE FROM 1st MH (ID #22554) N OF ACADEMY ROAD			
7.7	S	-	WEST UNKNOWN LOCATION

INFORMATION FROM SEWER VIDEO INSPECTION

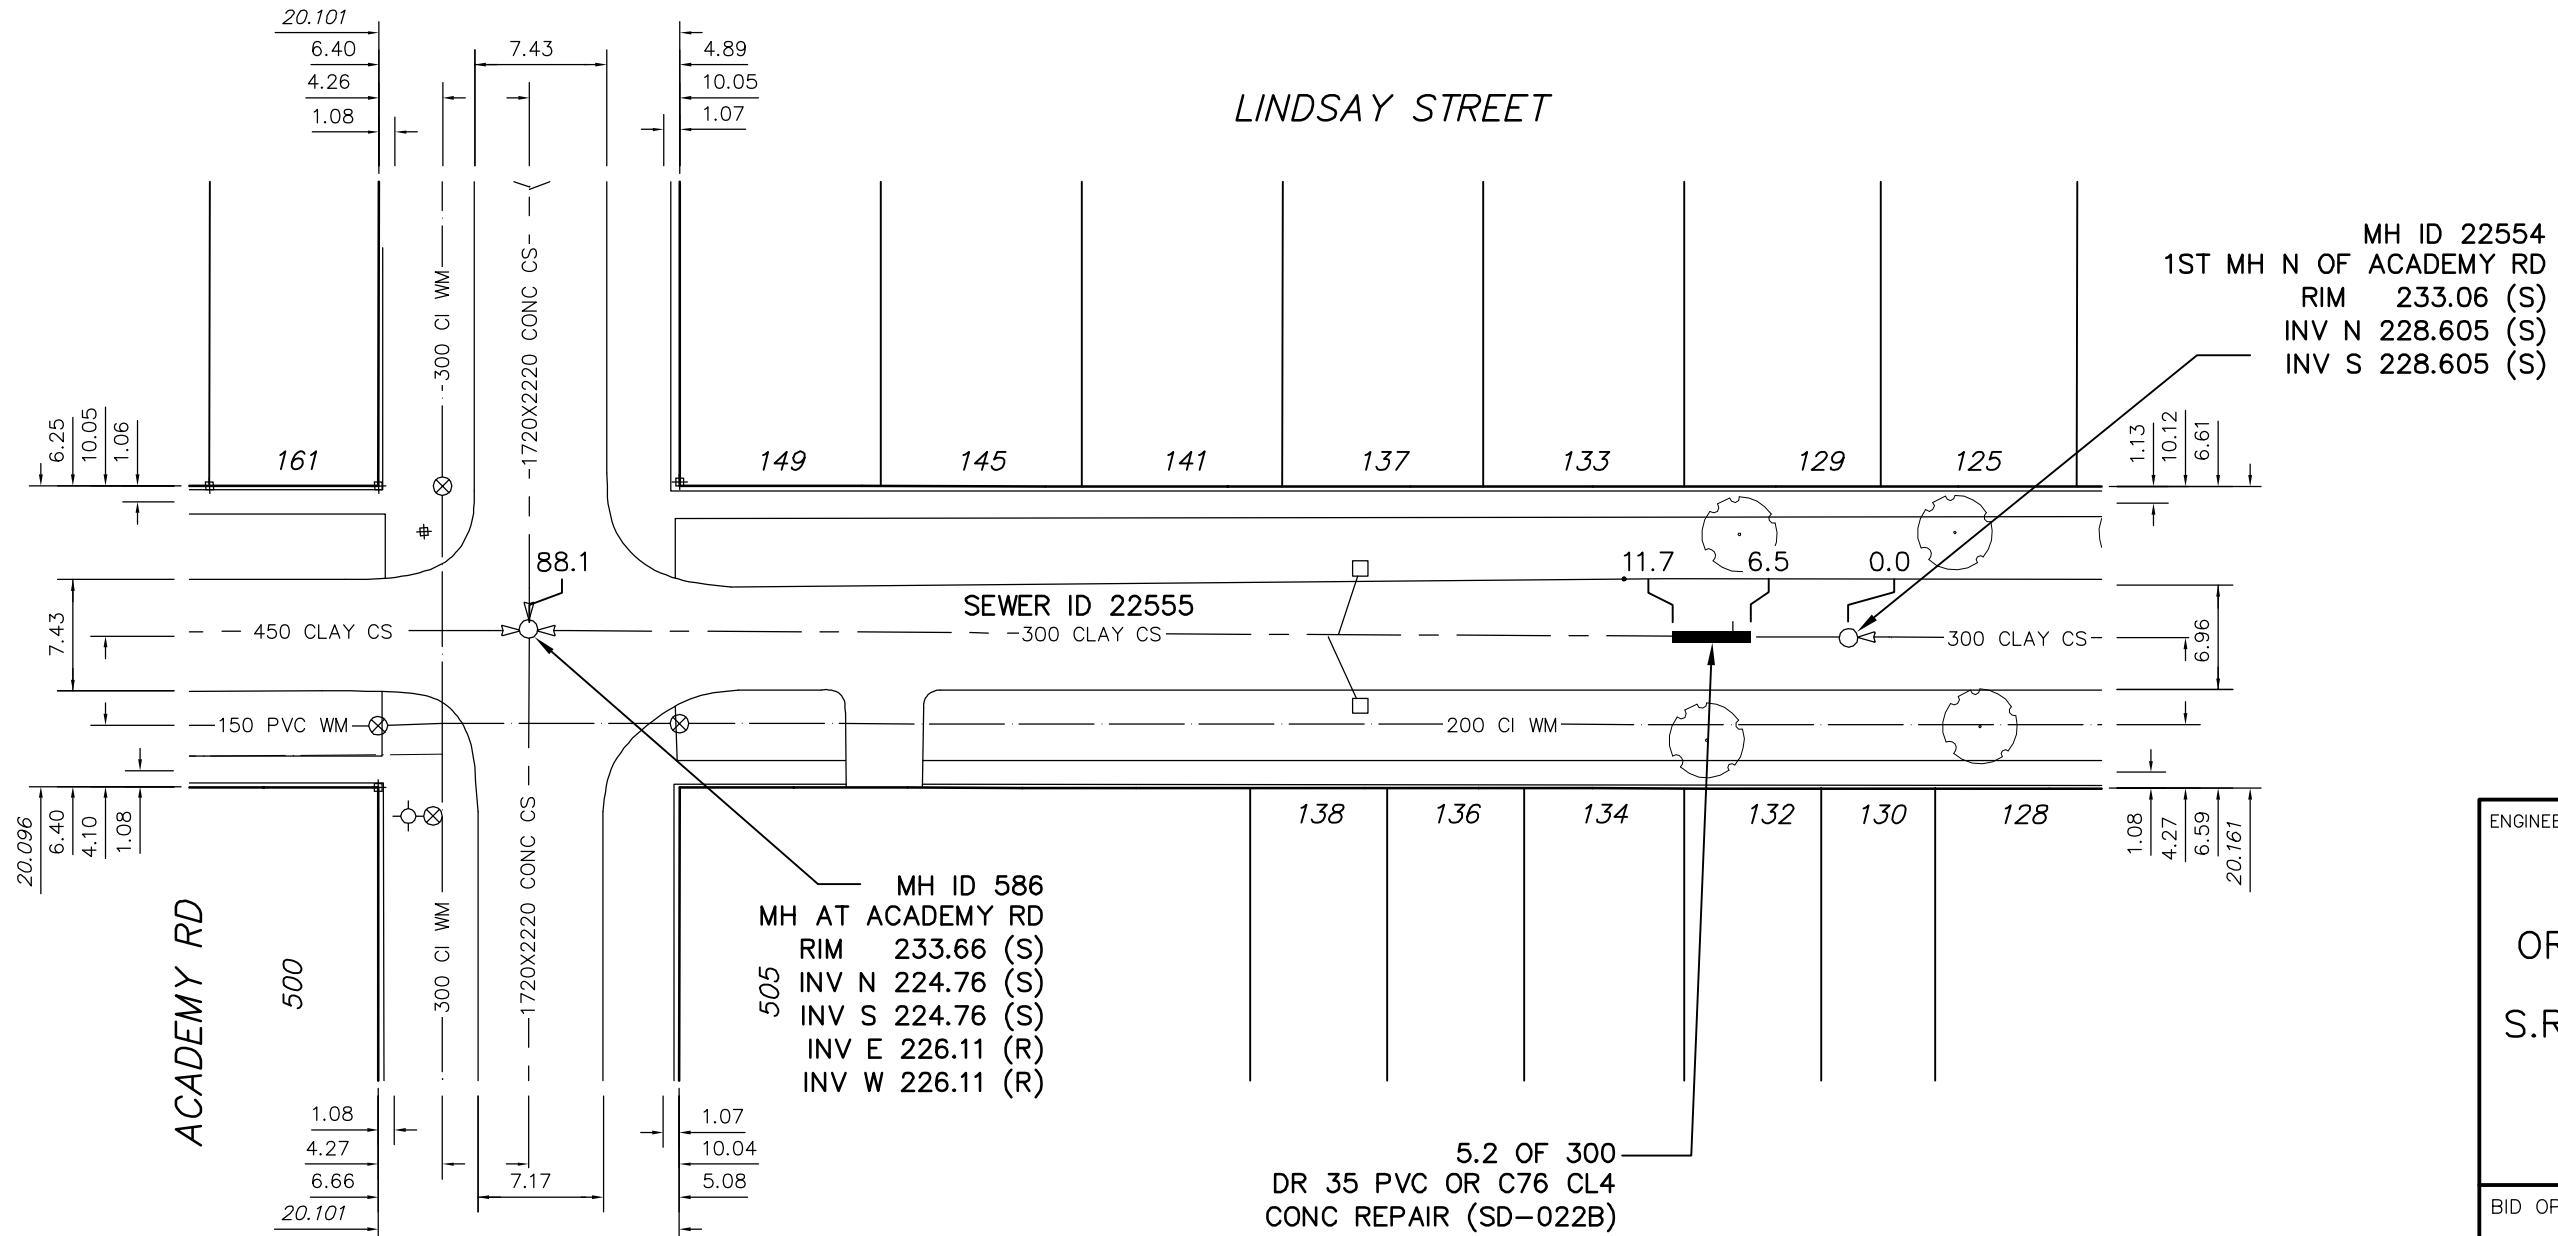

MH ID 22554
 1ST MH N OF ACADEMY RD
 RIM 233.06 (S)
 INV N 228.605 (S)
 INV S 228.605 (S)

MH ID 586
 MH AT ACADEMY RD
 RIM 233.66 (S)
 INV N 224.76 (S)
 INV S 224.76 (S)
 INV E 226.11 (R)
 INV W 226.11 (R)

5.2 OF 300
 DR 35 PVC OR C76 CL4
 CONC REPAIR (SD-022B)

ENGINEER'S SEAL

ORIGINAL SIGNED BY
 S.R.J. COURNOYER
 05/10/14

BID OPPORTUNITY No: 577-2005
 FILENAME : 05661_Lindsay.dwg
 PLOT DATE : 2005 10 14

LEGEND:

52.0 | MEASUREMENT TO REPAIR FROM REFERENCE MH SHOWN THUS...

METRIC
 WHOLE NUMBERS INDICATE MILLIMETRES
 DECIMALIZED NUMBERS INDICATE METRES

B.M. ELEV.	FIELD BOOK #:	CITY OF WINNIPEG WATER AND WASTE ENGINEERING DIVISION		THE CITY OF WINNIPEG WATER AND WASTE DEPARTMENT	
POSTED TO LBIS		DESIGNED BY: SC	CHECKED BY: TW	2005 COMBINED SEWER RENEWALS AND SEWER REPAIRS	
		DRAWN BY: PB	APPROVED BY: TW	LINDSAY STREET	
		HOR. SCALE: 1:500	RELEASED FOR CONSTRUCTION	2ND MH S OF WELLINGTON CRESENT TO MH AT ACADEMY ROAD	
		VERTICAL		SHEET 9 OF 15	
NO. REVISIONS	DATE BY	DATE: 2005 10 14	DATE	CITY DRAWING NUMBER: 05661	