

NOTES:
 1. CONTRACTOR TO VERIFY LIMITS OF SEWER REPAIRS PRIOR TO EXCAVATION BY MEANS OF VIDEO INSPECTION.

2. CONTRACTOR TO PROVIDE VIDEO INSPECTION OF SEWER SERVICES WITHIN LIMITS OF REPAIR OR RENEWAL IN PRESENCE OF CONTRACT ADMINISTRATOR TO DETERMINE IF SERVICE RENEWAL IS REQUIRED.

SEWER SERVICE INFORMATION



ADDRESS	SIZE	R DIST JUNCTION TIE
501 MONTROSE ST RESIDENTIAL	-	24.7 N MH AT CORYDON
502 MONTROSE ST RESIDENTIAL	-	24.1 N MH AT CORYDON

SEWER JUNCTION INFORMATION
 WITHIN PROPOSED SEWER REPAIR

DISTANCE FROM MH (ID #21904)
 AT CORYDON

NO JUNCTIONS OR CONNECTIONS WITHIN REPAIR AREA

INFORMATION FROM SEWER VIDEO INSPECTION

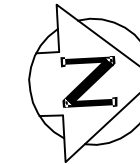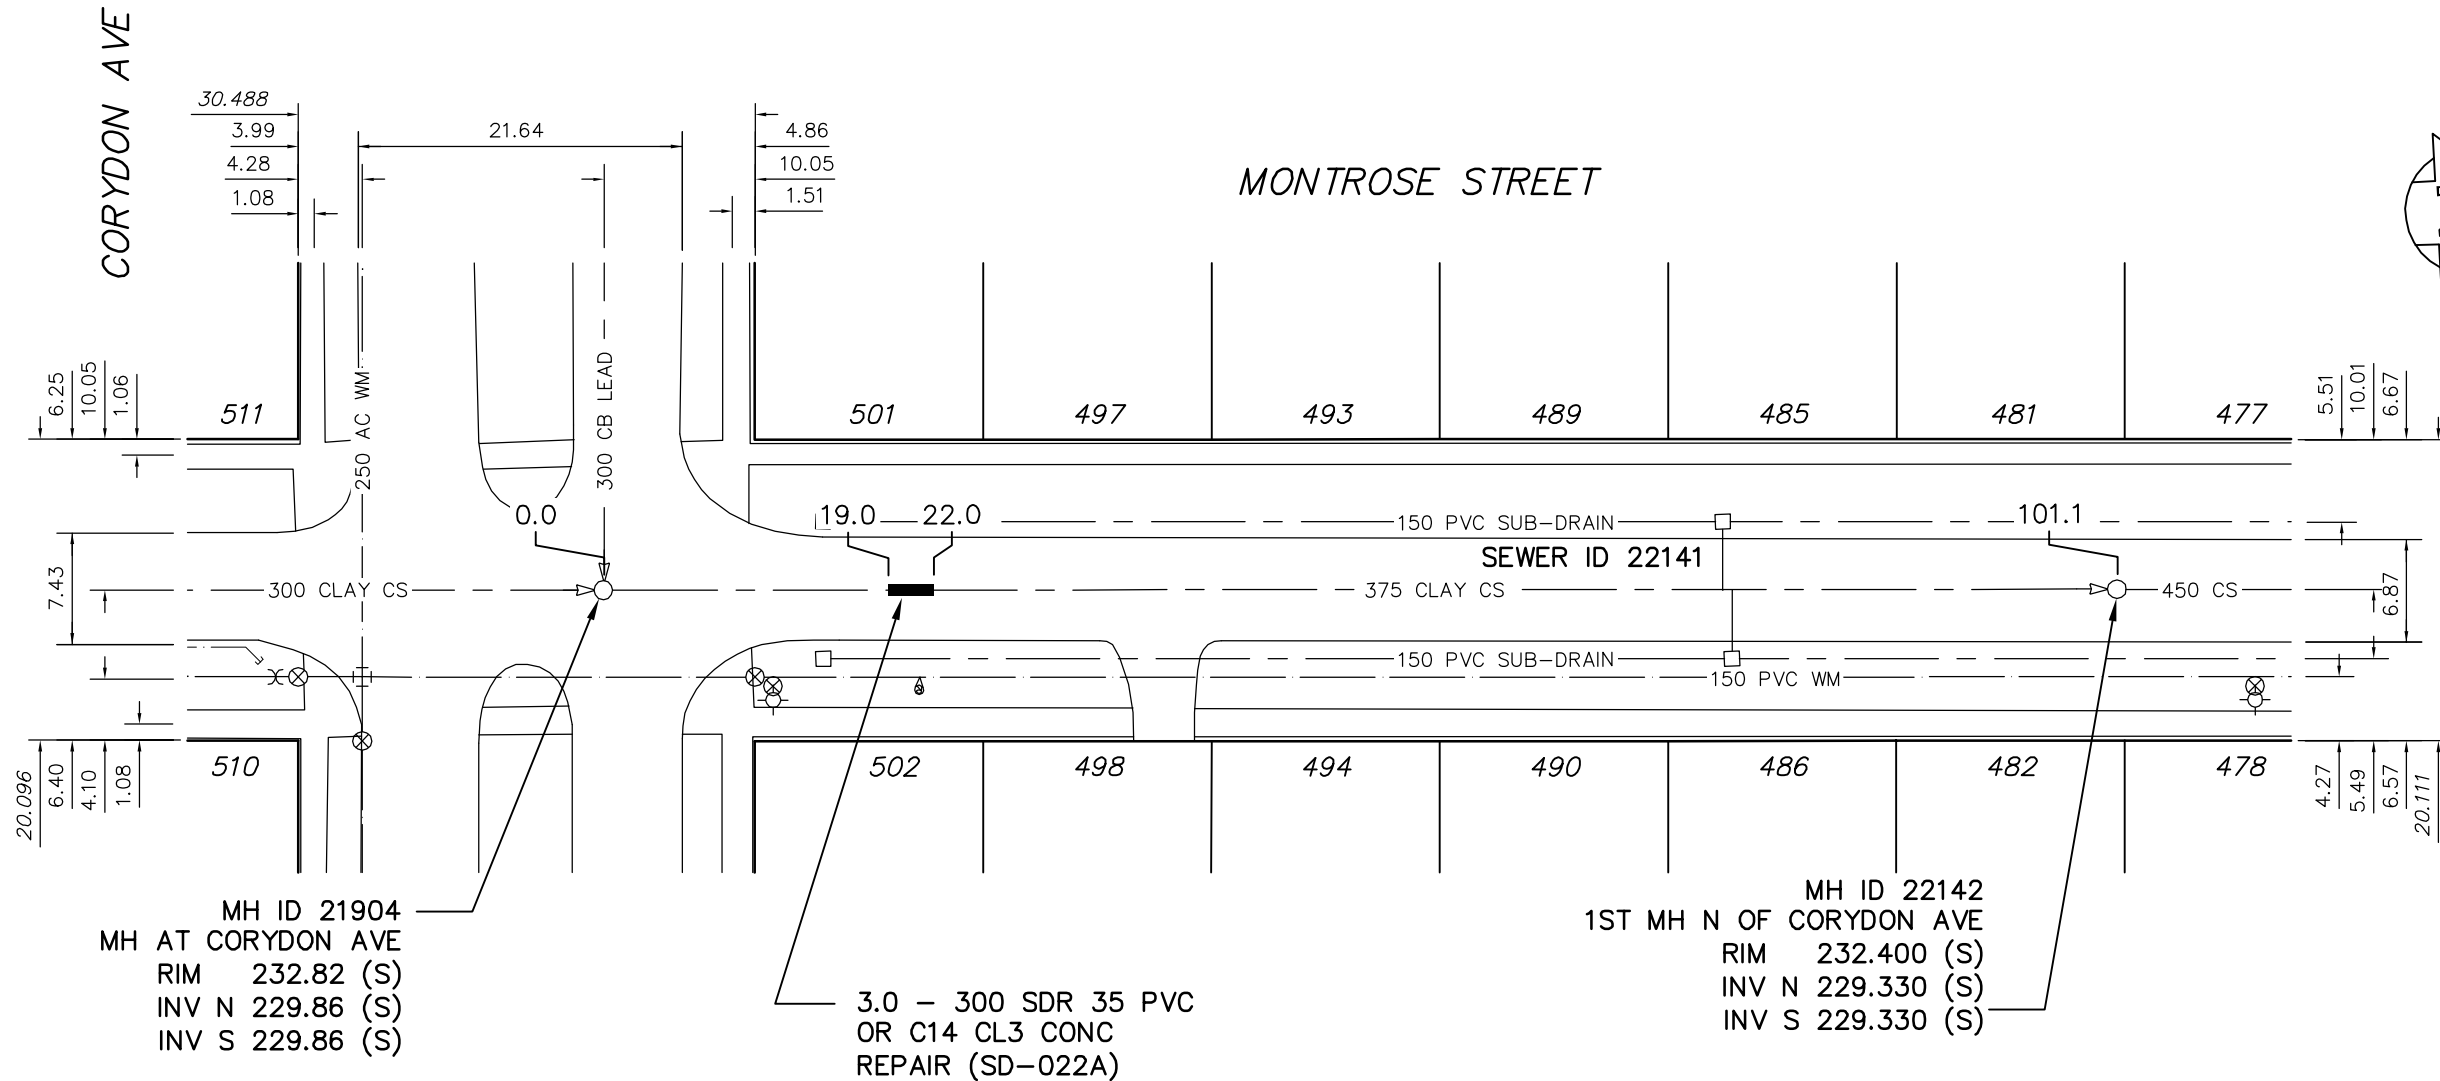

ENGINEER'S SEAL

ORIGINAL SIGNED
 BY
 S.R.J. COURNOYER
 05/10/14

BID OPPORTUNITY No: 577-2005
 FILENAME : 05662_Montrose.dwg
 PLOT DATE : 2005 10 14

LEGEND:
 52.0 | MEASUREMENT TO REPAIR FROM REFERENCE MH SHOWN THUS... 0.0

METRIC
 WHOLE NUMBERS INDICATE MILLIMETRES
 DECIMALIZED NUMBERS INDICATE METRES

B.M. ELEV.	FIELD BOOK #:	CITY OF WINNIPEG WATER AND WASTE ENGINEERING DIVISION		THE CITY OF WINNIPEG WATER AND WASTE DEPARTMENT	
POSTED TO LBIS		DESIGNED BY: SC	CHECKED BY: TW	2005 COMBINED SEWER RENEWALS AND SEWER REPAIRS	
		DRAWN BY: PB	APPROVED BY: TW	MONTROSE STREET	
		HOR. SCALE: 1:500	RELEASED FOR CONSTRUCTION	MH AT CORYDON AVENUE TO 1ST MH S & N OF CORYDON AVENUE	
		VERTICAL		SHEET 10 OF 15	
NO. REVISIONS	DATE BY	DATE: 2005 10 14	DATE	CITY DRAWING NUMBER: 05662	