
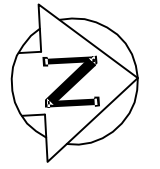


NOTES:  
 1. CONTRACTOR TO VERIFY LIMITS OF SEWER REPAIRS PRIOR TO EXCAVATION BY MEANS OF VIDEO INSPECTION.  
 2. CONTRACTOR TO PROVIDE VIDEO INSPECTION OF SEWER SERVICES WITHIN LIMITS OF REPAIR OR RENEWAL IN PRESENCE OF CONTRACT ADMINISTRATOR TO DETERMINE IF SERVICE RENEWAL IS REQUIRED.

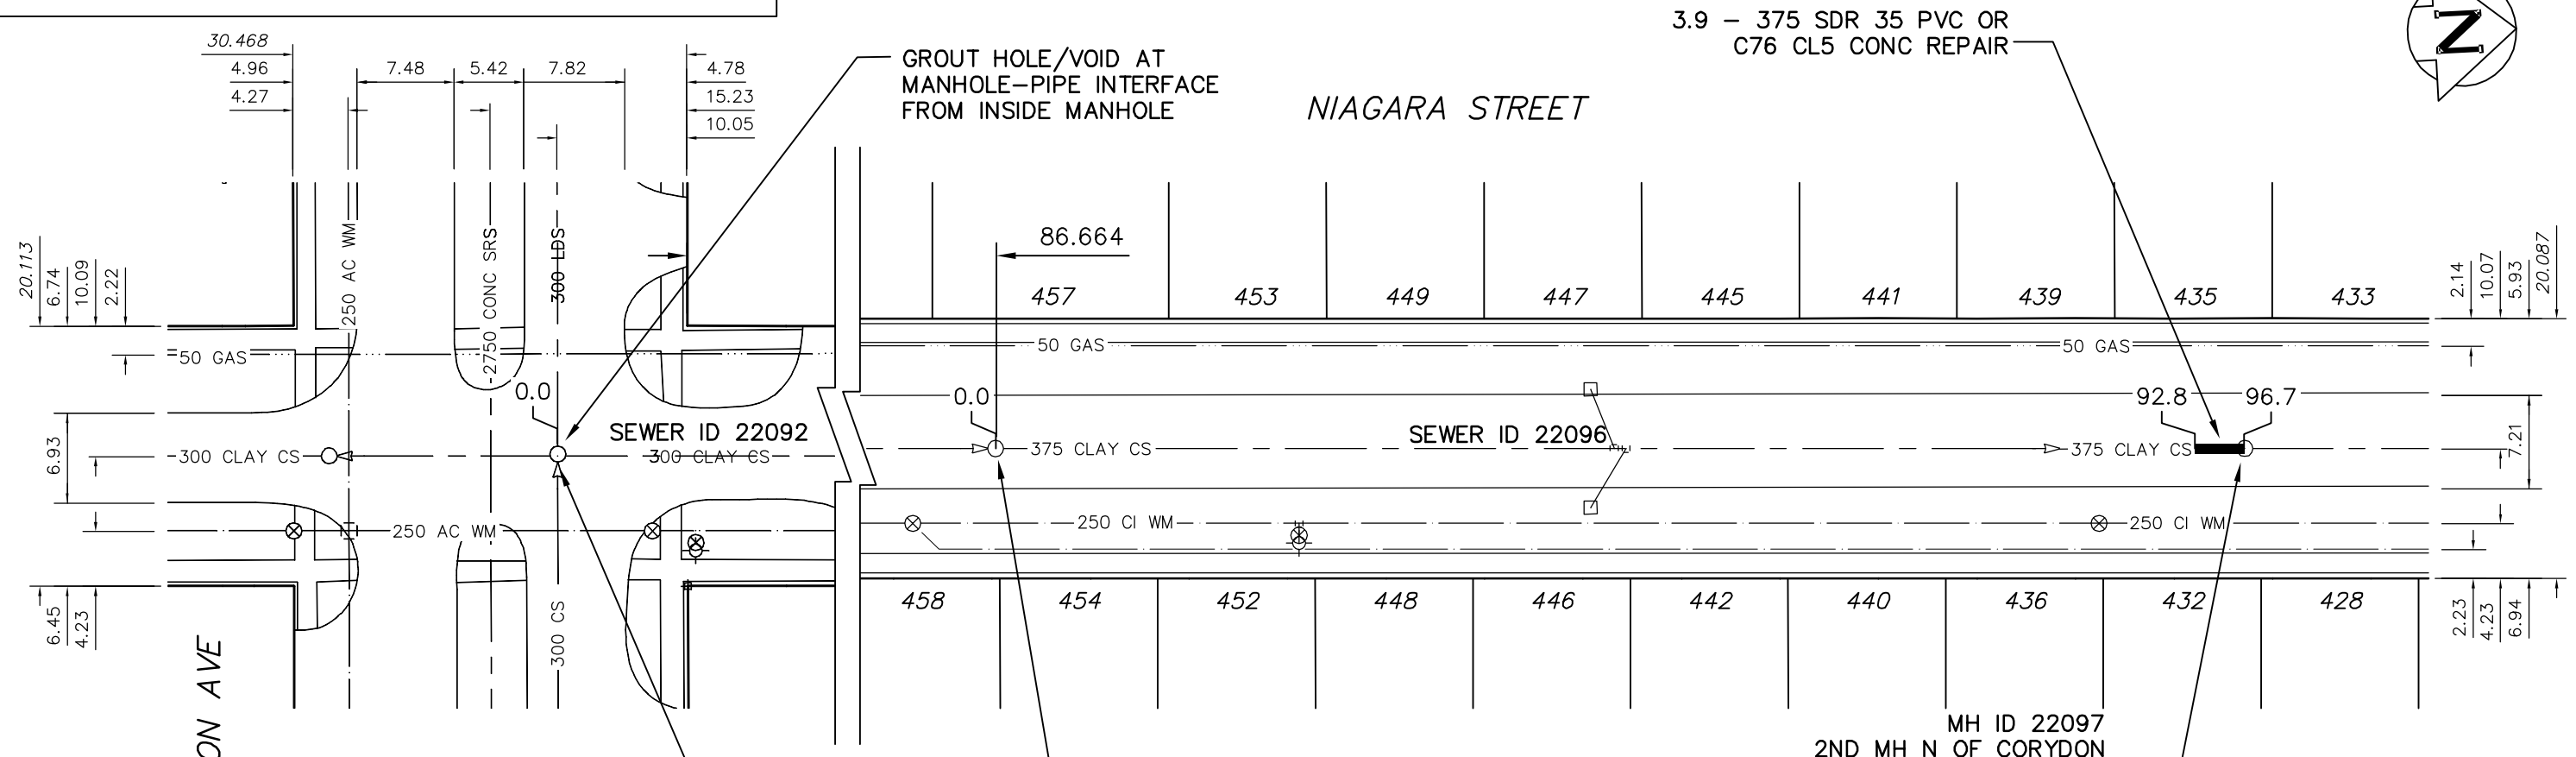

SEWER JUNCTION INFORMATION WITHIN PROPOSED SEWER REPAIR			
DISTANCE FROM 2nd MH (ID #22095) N OF CORYDON			
94.0	N	-	WEST UNKNOWN LOCATION

MH ID 22021  
 MH AT CORYDON (N OF OF C)  
 RIM 232.56 (S)  
 INV N 228.94 (S)  
 INV S 228.94 (S)  
 INV E 228.94 (S)  
 INV W 228.94 (S)

MH ID 22095  
 2ND MH N OF CORYDON  
 RIM 232.57 (S)  
 INV N 226.50 (S)  
 INV S 226.50 (S)

MH ID 22097  
 2ND MH N OF CORYDON  
 RIM 232.43 (S)  
 INV N 226.24 (S)  
 INV S 226.24 (S)

SEWER SERVICE INFORMATION		
ADDRESS	SIZE	R DIST JUNCTION TIE
432 NIAGARA ST		-
RESIDENTIAL		93.9 N 2ND MH N CORYDON
436 NIAGARA ST		-
RESIDENTIAL		84.5 N 2ND MH N CORYDON
439 NIAGARA ST		-
RESIDENTIAL		86.1 N 2ND MH N CORYDON

ENGINEER'S SEAL

ORIGINAL SIGNED BY  
 S.R.J. COURNOYER  
 05/10/14

BID OPPORTUNITY No: 577-2005  
 FILENAME : 05663\_05665.dwg  
 PLOT DATE : 2005 10 14

INFORMATION FROM SEWER VIDEO INSPECTION

LEGEND:  
 52.0 | MEASUREMENT TO REPAIR FROM REFERENCE MH SHOWN THUS... 0.0

METRIC  
 WHOLE NUMBERS INDICATE MILLIMETRES  
 DECIMALIZED NUMBERS INDICATE METRES

B.M. ELEV.	FIELD BOOK #	CITY OF WINNIPEG WATER AND WASTE ENGINEERING DIVISION		THE CITY OF WINNIPEG WATER AND WASTE DEPARTMENT	
POSTED TO LBIS		DESIGNED BY SC	CHECKED BY TW	2005 COMBINED SEWER RENEWALS AND SEWER REPAIRS	
		DRAWN BY PB	APPROVED BY TW	NIAGARA STREET	
		HOR. SCALE 1:500	RELEASED FOR CONSTRUCTION	1ST MH N OF CORYDON AVENUE TO 3RD MH N OF CORYDON AVENUE	
		VERTICAL		SHEET 11 OF 15	
NO. REVISIONS	DATE BY	DATE 2005 10 14	DATE	CITY DRAWING NUMBER 05663	