






A SECTION
WM-F0105 1:50
WM-S0111
WM-S0146
WM-S0141

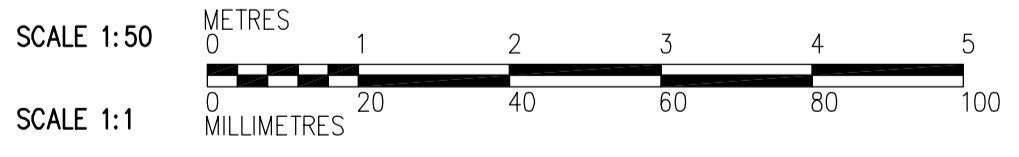

 Certificate of Authorization CH2M HILL Canada Ltd. No. 1441 Expiry: April 30, 2006	B.M. ELEV.	 Frederickson Cooper ARCHITECTS	 A Geo International Ltd. Company	ENGINEER'S SEAL	 THE CITY OF WINNIPEG WATER AND WASTE DEPARTMENT ENGINEERING DIVISION WATER TREATMENT PLANT GENERAL PLANT SERVICES/MISCELLANEOUS FOUNDATIONS AND CONCRETE STRUCTURES STRUCTURAL ELECTRICAL ROOM SECTION	CITY FILE NUMBER
	DESIGNED BY EL			CHECKED BY AP		ORIGINAL SIGNED BY D. KRUGER
	DRAWN BY RL	APPROVED BY DJT	2006/02/06	CITY DRAWING NUMBER		
	SCALE: 1:50	RELEASED FOR CONSTRUCTION BY: R. SOROKOWSKI	CONSULTANT DRAWING NO. WM-S0201	1-060M-A-80201-001-0D		
NO. REVISIONS	DATE BY	DATE 2005/09/16	DATE 2006/02/08			