


A SECTION
 WO-M9131 1:100
 WO-M9121

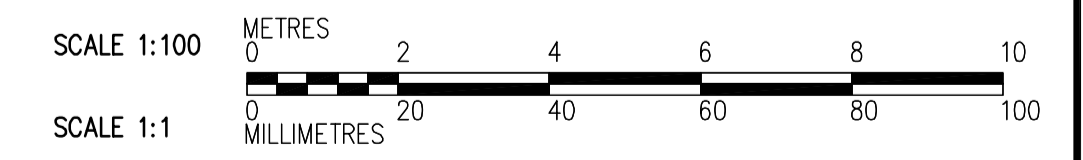

 APEGN Certificate of Authorization CH2M HILL Canada Ltd. No. 1441 Expiry: April 30, 2006	 Frederickson Cooper ARCHITECTS	 A You International Ltd. Company	ENGINEER'S SEAL ORIGINAL SIGNED BY D.J. PERNITSKY 2006/02/06	 THE CITY OF WINNIPEG WATER AND WASTE DEPARTMENT ENGINEERING DIVISION WATER TREATMENT PLANT OZONE FOUNDATIONS AND CONCRETE STRUCTURES PROCESS MECHANICAL PIPE EMBEDS SECTION	CITY FILE NUMBER SHEET OF
			CONSULTANT DRAWING NO. WO-M9201		CITY DRAWING NUMBER 1-06010-A-M9201-001-01D
B.M. ELEV.		DESIGNED BY: CBE/DP CHECKED BY: EM DRAWN BY: EK APPROVED BY: DJT	SCALE: 1:100 RELEASED FOR CONSTRUCTION BY: R. SOROKOWSKI 2005/09/19 DATE		
NO. REVISIONS		DATE BY	DATE 2005/09/19 DATE 2006/02/08		