


FOUNDATIONS AND CONCRETE STRUCTURES CONTRACT 583-2005

LOWER LEVEL PLAN
1:300

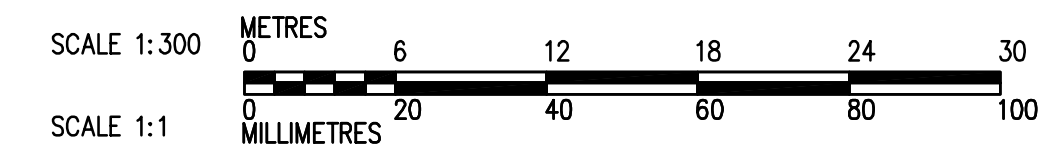

 Certificate of Authorization CH2M HILL Canada Ltd. No. 1441 Expiry: April 30, 2006	B.M. ELEV.	 Frederickson Cooper ARCHITECTS	 A Tyco International Ltd. Company	ENGINEER'S SEAL ORIGINAL SIGNED BY D.K. CUDDINGTON 2006/02/06	 THE CITY OF WINNIPEG WATER AND WASTE DEPARTMENT ENGINEERING DIVISION WATER TREATMENT PLANT MAIN BUILDING FOUNDATIONS AND CONCRETE STRUCTURES PLUMBING PIPE EMBEDS OVERALL LOWER LEVEL PLAN	CITY FILE NUMBER
	00 ISSUED FOR TENDER 2006/02/03 SW NO. REVISIONS DATE BY	DESIGNED BY JZ/SW DRAWN BY JMcP SCALE: 1:300 2005/07/15	CHECKED BY DL APPROVED BY DJT RELEASED FOR CONSTRUCTION BY: R. SOROKOWSKI 2006/02/08	CONSULTANT DRAWING NO. WB-H9101		SHEET OF CITY DRAWING NUMBER 1-060B-A-H9101-001-00D