


WP	NORTHING	EASTING
B1	5524106.095	647902.820
B2	5524055.454	647984.054
B3	5523969.679	647936.880
B4	5524020.193	647826.745

NOTE:
FOR SURVEY DATA SEE DRAWING NO. WM-C0165.
"FOR INFORMATION ONLY, NOT IN CONTRACT"

PLAN AT ELEVATION 240.000
1:300

FOUNDATIONS AND CONCRETE STRUCTURES CONTRACT 583-2005

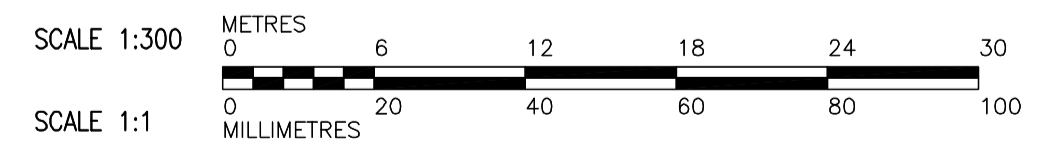

<p>Certificate of Authorization CH2M HILL Canada Ltd. No. 1441 Expiry: April 30, 2006</p>	<p>Frederickson Cooper ARCHITECTS</p>	<p>A Geo International Ltd. Company</p>	ENGINEER'S SEAL	<p>THE CITY OF WINNIPEG WATER AND WASTE DEPARTMENT ENGINEERING DIVISION</p>	CITY FILE NUMBER
			DESIGNED BY: JC CHECKED BY: AP DRAWN BY: MS APPROVED BY: DJT SCALE: 1:300 RELEASED FOR CONSTRUCTION BY: R. SOROKOWSKI DATE: 2005/09/21		ORIGINAL SIGNED BY: D. KRUGER DATE: 2006/02/06 CONSULTANT DRAWING NO.: WB-S0115
00 ISSUED FOR TENDER 2006/02/03 JC NO. REVISIONS DATE BY			DATE: 2006/02/08	WATER TREATMENT PLANT MAIN BUILDING FOUNDATIONS AND CONCRETE STRUCTURES STRUCTURAL LOWER CHANNEL KEY PLAN	CITY DRAWING NUMBER 1-060B-A-0015-001-00D