


WP	NORTHING	EASTING
B1	5524106.095	647902.820
B2	5524055.454	647984.054
B3	5523969.679	647936.880
B4	5524020.193	647826.745

NOTE:
FOR SURVEY DATA SEE DRAWING NO. WM-C0165.
"FOR INFORMATION ONLY, NOT IN CONTRACT"

FOUNDATIONS AND CONCRETE STRUCTURES CONTRACT 583-2005

PILING KEY PLAN
1:300

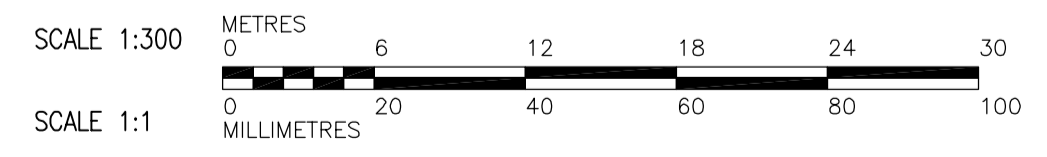

 Certificate of Authorization CH2M HILL Canada Ltd. No. 1441 Expiry: April 30, 2006	B.M. ELEV.	 Frederickson Cooper ARCHITECTS	 A Geo International Ltd. Company	ENGINEER'S SEAL ORIGINAL SIGNED BY D. KRUGER 2006/02/06	 THE CITY OF WINNIPEG WATER AND WASTE DEPARTMENT ENGINEERING DIVISION WATER TREATMENT PLANT MAIN BUILDING FOUNDATIONS AND STRUCTURAL BUILDINGS STRUCTURAL PILING KEY PLAN	CITY FILE NUMBER
	00 ISSUED FOR TENDER 2006/02/03 EL NO. REVISIONS DATE BY	DESIGNED BY EL CHECKED BY AP DRAWN BY MS APPROVED BY DJT SCALE: 1:300 RELEASED FOR CONSTRUCTION BY: R. SOROKOWSKI DATE 2005/08/30 DATE 2006/02/08	CONSULTANT DRAWING NO. WB-F0105	SHEET OF CITY DRAWING NUMBER 1-060B-B-F0105-001-00D		