


**NOTES:**  
1. SEE PLANS FOR SLAB REINFORCEMENT.

**A SECTION**  
WC-S0111 1:50

WC-S0121, WC-S0131  
WC-S0141, WC-F0105  
WC-S0146

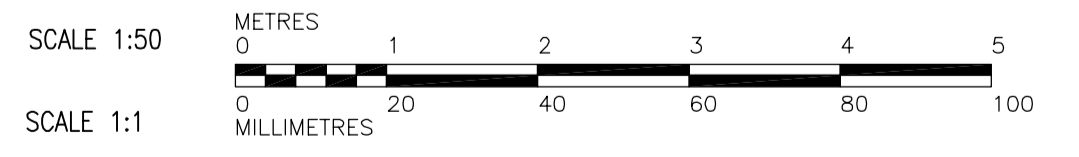

 Certificate of Authorization CH2M HILL Canada Ltd. No. 1441 Expiry: April 30, 2006	B.M. ELEV.	 Frederickson Cooper ARCHITECTS	 A Geo International Ltd. Company	ENGINEER'S SEAL  ORIGINAL SIGNED BY D. KRUGER 2006/02/06	 <b>THE CITY OF WINNIPEG</b> WATER AND WASTE DEPARTMENT ENGINEERING DIVISION  WATER TREATMENT PLANT CHEMICAL FEED SYSTEMS FOUNDATIONS AND CONCRETE STRUCTURES  STRUCTURAL CHEMICAL AREA SECTION	CITY FILE NUMBER
	00 ISSUED FOR TENDER 2006/02/03 EL	DESIGNED BY EL CHECKED BY AP	DRAWN BY RL/DJ APPROVED BY DJT	CONSULTANT DRAWING NO. WC-S0201		SHEET OF
	NO. REVISIONS DATE BY	SCALE: 1:50 RELEASED FOR CONSTRUCTION BY: R. SOROKOWSKI	DATE 2005/07/29 DATE 2006/02/08	CITY DRAWING NUMBER 1-0600C-A-0201-001-00D		
	DATE 2006/02/08	DATE 2006/02/08	DATE 2006/02/08	DATE 2006/02/08		