


**NOTES:**  
1. SEE PLANS FOR SLAB REINFORCEMENT.

**B SECTION**  
WC-S0111 1:50

WC-S0121, WC-S0131  
WC-S0141, WC-F0105  
WC-S0146

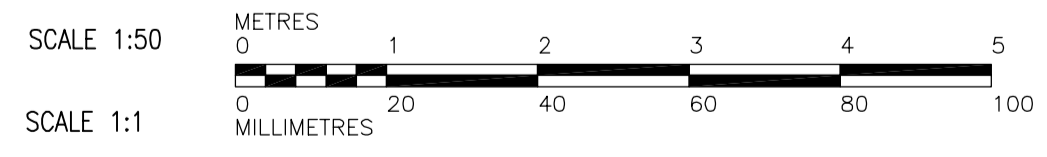

 Certificate of Authorization CH2M HILL Canada Ltd. No. 1441 Expiry: April 30, 2006	 Frederickson Cooper ARCHITECTS		 A Geo International Ltd. Company		ENGINEER'S SEAL  ORIGINAL SIGNED BY D. KRUGER  2006/02/06	 <b>THE CITY OF WINNIPEG</b> WATER AND WASTE DEPARTMENT ENGINEERING DIVISION  WATER TREATMENT PLANT CHEMICAL FEED SYSTEMS FOUNDATIONS AND CONCRETE STRUCTURES  STRUCTURAL CHEMICAL AREA SECTION	CITY FILE NUMBER
	DESIGNED BY EL CHECKED BY AP		APPROVED BY DJT		SHEET OF		
	DRAWN BY RL/DJ SCALE: 1:50		RELEASED FOR CONSTRUCTION BY: R. SOROKOWSKI		CITY DRAWING NUMBER 1-0601C-A-50202-001-00D		
	00 ISSUED FOR TENDER 2006/02/03 EL NO. REVISIONS DATE BY		DATE 2005/07/29 DATE 2006/02/08		CONSULTANT DRAWING NO. WC-S0202		