


E SECTION
WC-S0111 1:50

WC-S0121, WC-S0131
WC-F0105

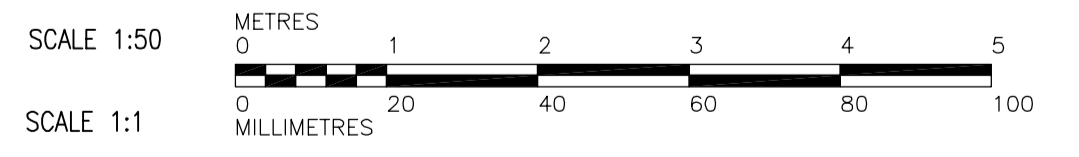

 Certificate of Authorization CH2M HILL Canada Ltd. No. 1441 Expiry: April 30, 2006	B.M. ELEV.	 Frederickson Cooper ARCHITECTS	 A Geo International Ltd. Company	ENGINEER'S SEAL ORIGINAL SIGNED BY D. KRUGER 2006/02/06	 THE CITY OF WINNIPEG WATER AND WASTE DEPARTMENT ENGINEERING DIVISION WATER TREATMENT PLANT CHEMICAL FEED SYSTEMS FOUNDATIONS AND CONCRETE STRUCTURES STRUCTURAL CHEMICAL AREA SECTION	CITY FILE NUMBER
	00 ISSUED FOR TENDER 2006/02/03 EL	DESIGNED BY EL CHECKED BY AP	DRAWN BY RL/DJ APPROVED BY DJT	CONSULTANT DRAWING NO. WC-S0206		SHEET OF
	NO. REVISIONS DATE BY	SCALE: 1:50 RELEASED FOR CONSTRUCTION BY: R. SOROKOWSKI	DATE 2005/07/29 DATE 2006/02/08	CITY DRAWING NUMBER 1-0601C-A-0206-001-00D		
	DATE 2005/07/29	DATE 2006/02/08	DATE 2006/02/08	DATE 2006/02/08		