


LOWER LEVEL PLAN  
1:100

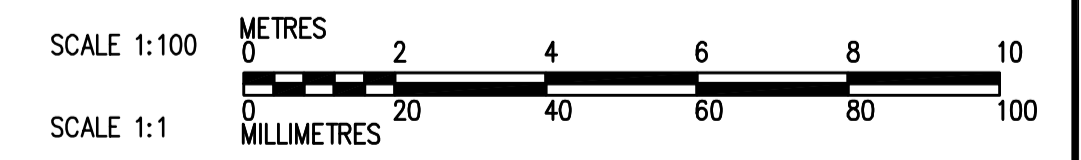

<p><b>APEGN</b> Certificate of Authorization CH2M HILL Canada Ltd. No. 1441 Expiry: April 30, 2006</p>	B.M. ELEV.	<p>Frederickson Cooper ARCHITECTS</p>	<p>EarthTech A Veolia International Ltd. Company</p>	ENGINEER'S SEAL	<p><b>THE CITY OF WINNIPEG</b> WATER AND WASTE DEPARTMENT ENGINEERING DIVISION</p>		
				DESIGNED BY JZ/SW		CHECKED BY DL	ORIGINAL SIGNED BY D.K. CUDDINGTON
				DRAWN BY JMcP		APPROVED BY DJT	2006/02/06
				SCALE: 1:100		RELEASED FOR CONSTRUCTION BY: R. SOROKOWSKI	CONSULTANT DRAWING NO. WF-H9106
	00 ISSUED FOR TENDER 2006/02/03 SW	DATE 2005/08/02	DATE 2006/02/08	PLUMBING PIPE EMBEDS BACKWASH PUMP ROOM LOWER LEVEL PLAN	CITY FILE NUMBER SHEET OF CITY DRAWING NUMBER <b>1-060F-A-H9106-001-00D</b>		