
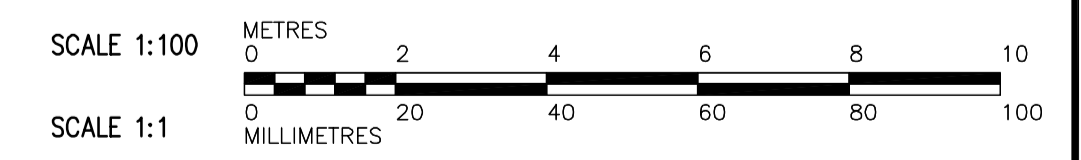


PLAN AT ELEVATION 232.800
1:100

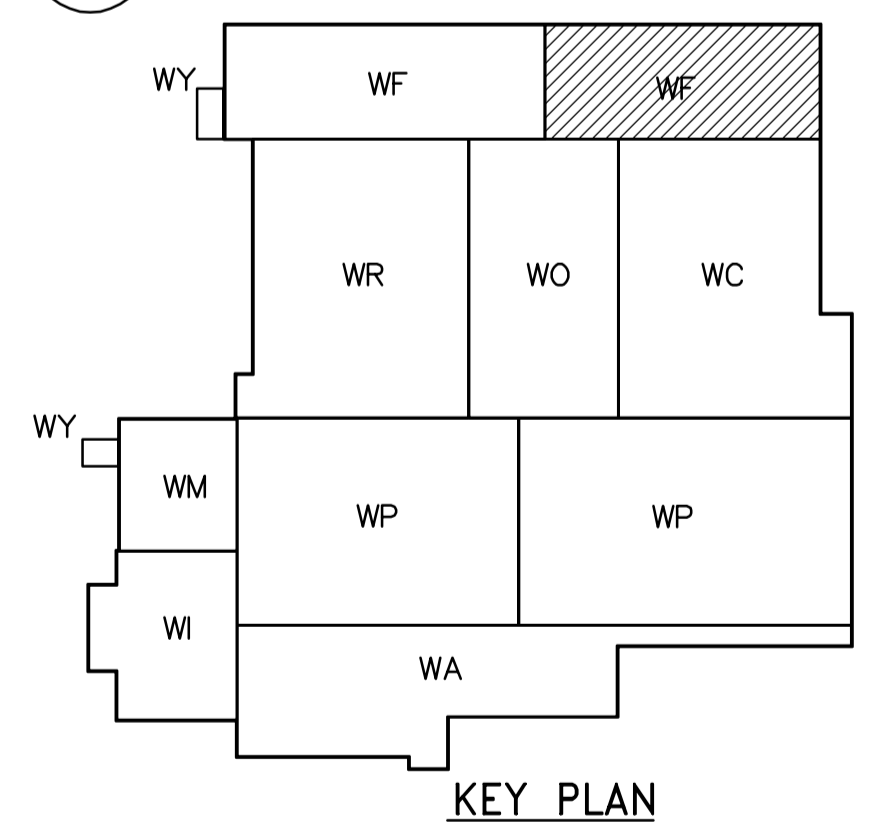

<p>Certificate of Authorization CH2M HILL Canada Ltd. No. 1441 Expiry: April 30, 2006</p>	<p>B.M. ELEV.</p>	<p>Frederickson Cooper ARCHITECTS</p>	<p>A Geo International Ltd. Company</p>	<p>ENGINEER'S SEAL</p>	<p>THE CITY OF WINNIPEG WATER AND WASTE DEPARTMENT ENGINEERING DIVISION</p>	
	<p>DESIGNED BY TB/PW</p>			<p>CHECKED BY LS</p>		<p>ORIGINAL SIGNED BY P. WOBMA</p>
	<p>DRAWN BY TAR/EK</p>	<p>APPROVED BY DJT</p>	<p>2006/02/06</p>	<p>WATER TREATMENT PLANT FILTRATION FOUNDATION AND CONCRETE STRUCTURES</p>		<p>CITY FILE NUMBER</p>
	<p>SCALE: 1:100</p>	<p>RELEASED FOR CONSTRUCTION BY: R. SOROKOWSKI</p>	<p>CONSULTANT DRAWING NO. WF-M9102</p>	<p>PROCESS MECHANICAL PIPE EMBEDS FILTRATION AREA 2 LOWER PLAN</p>		<p>SHEET OF</p>
<p>00 ISSUED FOR TENDER 2006/02/03 PW</p>	<p>NO. REVISIONS DATE BY</p>	<p>DATE 2005/07/08</p>	<p>DATE 2006/02/08</p>	<p>CITY DRAWING NUMBER 1-060F-A-M9102-001-00D</p>		