
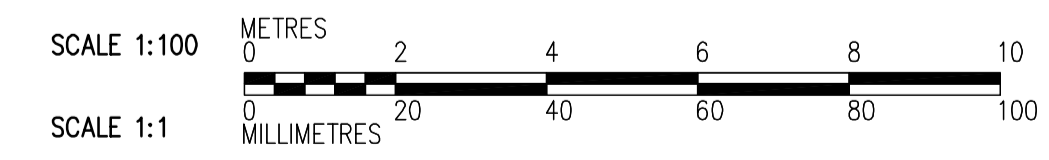


PLAN AT ELEVATION 230.250
1:100

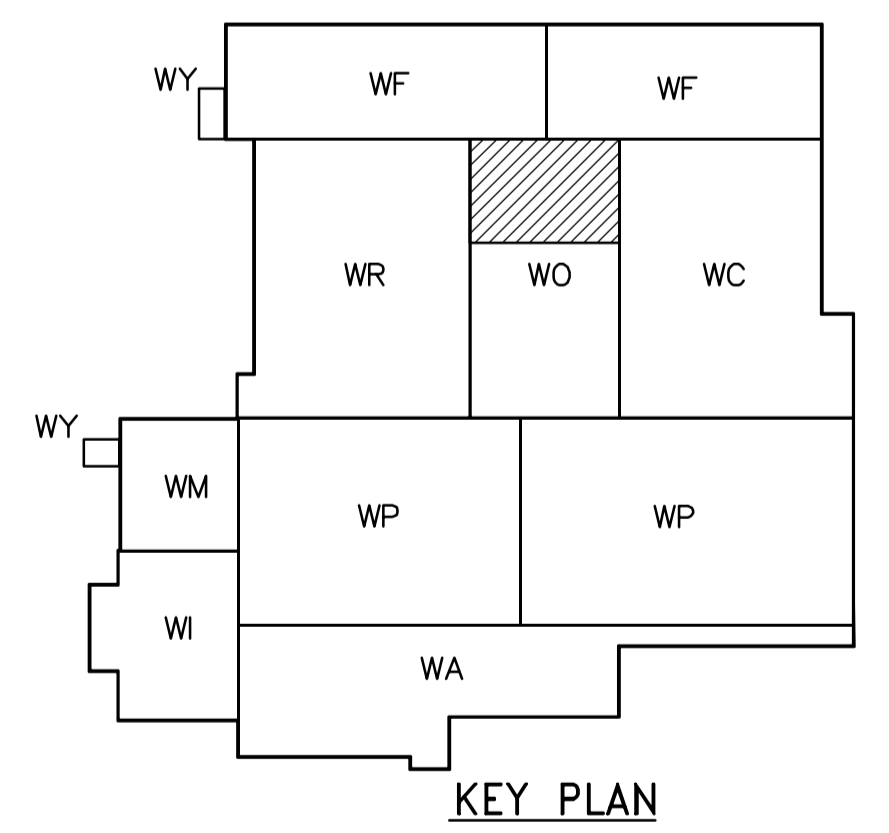

 Certificate of Authorization CH2M HILL Canada Ltd. No. 1441 Expiry: April 30, 2006	B.M. ELEV.	 Frederickson Cooper ARCHITECTS	 A Veolia International Ltd. Company	ENGINEER'S SEAL	 THE CITY OF WINNIPEG WATER AND WASTE DEPARTMENT ENGINEERING DIVISION	WATER TREATMENT PLANT FILTRATION FOUNDATION AND CONCRETE STRUCTURES	CITY FILE NUMBER	
	DESIGNED BY TB/PW			CHECKED BY LS			ORIGINAL SIGNED BY P. WOBMA	SHEET OF
	DRAWN BY TAR/EK			APPROVED BY DJT			2006/02/06	CITY DRAWING NUMBER
00 ISSUED FOR TENDER	2006/02/03 PW	SCALE: 1:100	RELEASED FOR CONSTRUCTION BY: R. SOROKOWSKI	CONSULTANT DRAWING NO. WF-M9103	PROCESS MECHANICAL PIPE EMBEDS FILTRATION AREA 3 LOWER PLAN	1-060F-A-M9103-001-000		
NO. REVISIONS	DATE BY	DATE 2005/07/08	DATE 2006/02/08					