


E SECTION
WF-M9102 1:50
WF-M9103

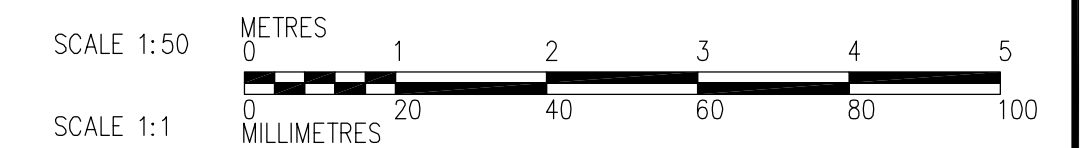

 Certificate of Authorization CH2M HILL Canada Ltd. No. 1441 Expiry: April 30, 2006	B.M. ELEV.	 Frederickson Cooper ARCHITECTS	 A Veolia International Ltd. Company	ENGINEER'S SEAL ORIGINAL SIGNED BY P. WOBMA 2006/02/06	 THE CITY OF WINNIPEG WATER AND WASTE DEPARTMENT ENGINEERING DIVISION WATER TREATMENT PLANT FILTRATION FOUNDATION AND CONCRETE STRUCTURES PROCESS MECHANICAL PIPE EMBEDS FILTRATION AREA SECTION
	00 ISSUED FOR TENDER 2006/02/03 PW NO. REVISIONS DATE BY	DESIGNED BY TB/PW DRAWN BY TAR/EK SCALE: 1:50 RELEASED FOR CONSTRUCTION BY: R. SOROKOWSKI DATE 2005/08/15	CHECKED BY LS APPROVED BY DJT DATE 2006/02/08	CONSULTANT DRAWING NO. WF-M9205	