


H SECTION  
WF-M9103 1:50

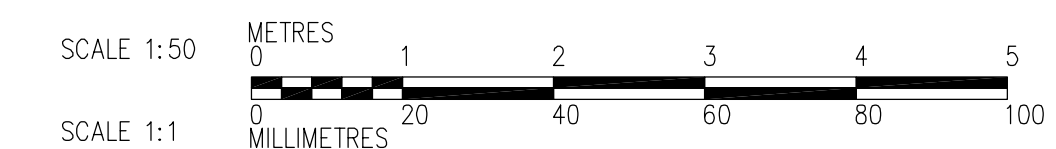

 <b>Certificate of Authorization</b> CH2M HILL Canada Ltd. No. 1441 Expiry: April 30, 2006	B.M. ELEV. <table border="1"> <tr><td> </td><td> </td><td> </td></tr> <tr><td> </td><td> </td><td> </td></tr> <tr><td> </td><td> </td><td> </td></tr> <tr><td> </td><td> </td><td> </td></tr> </table>													 Frederickson Cooper ARCHITECTS	 A Veolia International Ltd. Company	ENGINEER'S SEAL	 <b>THE CITY OF WINNIPEG</b> WATER AND WASTE DEPARTMENT ENGINEERING DIVISION
DESIGNED BY TB/PW	CHECKED BY LS	ORIGINAL SIGNED BY P. WOBMA															
DRAWN BY TAR/EK	APPROVED BY DJT	2006/02/06															
SCALE: 1:50	RELEASED FOR CONSTRUCTION BY: R. SOROKOWSKI	CONSULTANT DRAWING NO. WF-M9208															
00 ISSUED FOR TENDER	2006/02/03 PW	DATE 2005/08/15	DATE 2006/02/08	WATER TREATMENT PLANT FILTRATION FOUNDATION AND CONCRETE STRUCTURES	CITY FILE NUMBER												
NO. REVISIONS	DATE	BY	DATE	PROCESS MECHANICAL PIPE EMBEDS FILTRATION AREA SECTION	SHEET OF												
					CITY DRAWING NUMBER												
					<b>1-060F-A-M9208-001-00D</b>												