


**C SECTION**  
WF-S0101 1:50

- WF-S0102
- WF-S0105
- WF-S0106
- WF-S0111
- WF-S0112
- WF-S0115
- WF-S0116
- WF-S0117
- WF-S0118
- WF-S0121
- WF-S0122
- WF-S0125
- WF-S0131
- WF-S0132
- WF-S0135
- WF-S0136
- WF-S0141
- WF-S0142
- WF-S0146
- WF-S0147

**NOTES:**  
1. SEE PLANS FOR SLAB REINFORCEMENT.

**D SECTION**  
WF-S0101 1:50

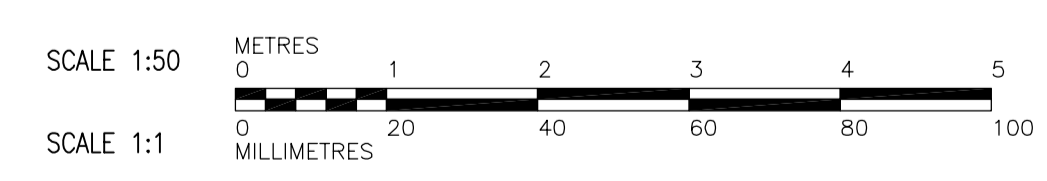

 <b>APEGM</b> Certificate of Authorization CH2M HILL Canada Ltd. No. 1441 Expiry: April 30, 2006	B.M. ELEV.	 Frederickson Cooper ARCHITECTS	 A Neo International Ltd. Company	ENGINEER'S SEAL	 <b>THE CITY OF WINNIPEG</b> WATER AND WASTE DEPARTMENT ENGINEERING DIVISION WATER TREATMENT PLANT FILTRATION FOUNDATIONS AND CONCRETE STRUCTURES STRUCTURAL FILTRATION AREA SECTIONS	CITY FILE NUMBER
	DESIGNED BY: KA	CHECKED BY: AP	ORIGINAL SIGNED BY: D. KRUGER	SHEET OF		
	DRAWN BY: PM	APPROVED BY: DJT	2006/02/06	CITY DRAWING NUMBER		
SCALE: 1:50	RELEASED FOR CONSTRUCTION BY: R. SOROKOWSKI	CONSULTANT DRAWING NO. WF-S0203	<b>1-060F-A-50203-001-00D</b>			
00 ISSUED FOR TENDER 2006/02/03 KA	DATE: 2005/08/10	DATE: 2006/02/08				