


**NOTES:**  
1. SEE PLANS FOR SLAB REINFORCEMENT.

**F SECTION**  
WB-S0101 1:50

- WF-S0105 WF-S0125
- WF-S0111 WF-S0131
- WF-S0115 WF-S0135
- WF-S0117 WF-S0141
- WF-S0121 WF-S0146

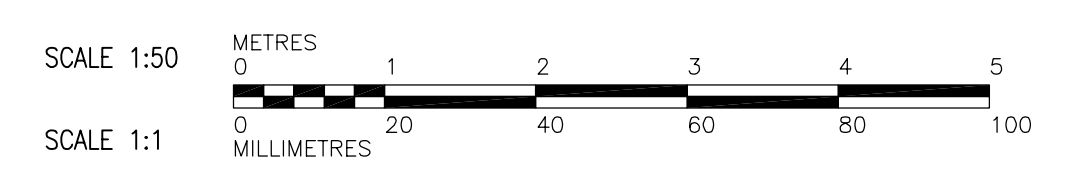

 <b>Certificate of Authorization</b> CH2M HILL Canada Ltd. No. 1441 Expiry: April 30, 2006	B.M. ELEV.	 Frederickson Cooper ARCHITECTS	 A Veolia International Ltd. Company	ENGINEER'S SEAL  ORIGINAL SIGNED BY D. KRUGER  2006/02/06	 <b>THE CITY OF WINNIPEG</b> WATER AND WASTE DEPARTMENT ENGINEERING DIVISION
	DESIGNED BY: KA DRAWN BY: PM SCALE: 1:50	CHECKED BY: AP APPROVED BY: DJT RELEASED FOR CONSTRUCTION BY: R. SOROKOWSKI	CONSULTANT DRAWING NO. WF-S0205	WATER TREATMENT PLANT FILTRATION FOUNDATIONS AND CONCRETE STRUCTURES	STRUCTURAL FILTRATION AREA SECTION
00 ISSUED FOR TENDER 2006/02/03 KA NO. REVISIONS DATE BY		DATE 2005/08/10 DATE 2006/02/08			