


NOTES:
1. SEE PLANS FOR SLAB REINFORCEMENT.

- SECTION G**
WF-S0102 1:50
- WF-S0106
 - WF-S0112
 - WF-S0116
 - WF-S0118
 - WF-S0122
 - WF-S0125
 - WF-S0132
 - WF-S0136
 - WF-S0142
 - WF-S0147

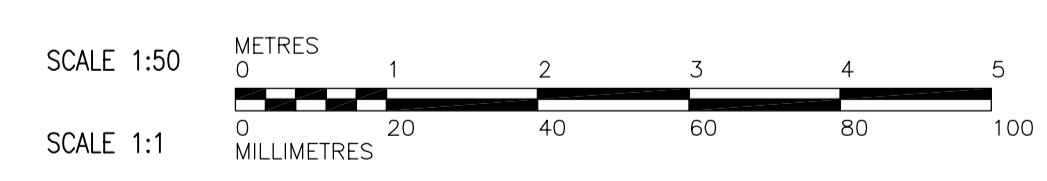

<p>APEGN Certificate of Authorization CH2M HILL Canada Ltd. No. 1441 Expiry: April 30, 2006</p>	<p>Frederickson Cooper ARCHITECTS</p>	<p>EarthTech A Veolia International Ltd. Company</p>	ENGINEER'S SEAL	<p>THE CITY OF WINNIPEG WATER AND WASTE DEPARTMENT ENGINEERING DIVISION</p>
			DESIGNED BY: KA CHECKED BY: AP DRAWN BY: PM APPROVED BY: DJT SCALE: 1:50 RELEASED FOR CONSTRUCTION BY: R. SOROKOWSKI DATE: 2005/08/10	